

# JEFFERSON - CUSTOM HOME

## LIMITED LICENSE FOR USE TO CONSTRUCT ONE HOME

Please read carefully. This license contains terms by which you are bound if you use this plan to construct a home. If you do not agree to the terms of this license, you may return the plan for a full refund. By using the plan to construct a home, you are agreeing to and accepting the terms of the license.

You are granted the right to construct one, and only one, home based on the plan. This right extends to the original purchaser of then plan only and is not transferable. You may not sell or otherwise transfer any right to copy or make use of the plan to any other party, or allow any other party to use or copy the plan.

For reproducible plans, the license includes the right to copy and modify the plan for use in the construction of the single home permitted to be constructed pursuant to the license

This plan is protected under federal copyright laws. All rights under those laws are reserved BY GO Architectural Design, PLLC. Use of the plan in a manner inconsistent with this license constitutes infringement of the copyright and a violation of U.S. copyright law.

## DISCLAIMER OF WARRANTIES

GO ARCHITECTURAL DESIGN MAKES NO WARRANTIES REGARDING THE PLAN. TO THE MAXIMUM EXTENT ALLOWED BY LAW, GO ARCHITECTURAL DESIGN DISCLAIMS ALL WARRANTIES OF MERCHANTABILITY OR FITNESS FOR A PARTICULAR PURPOSE. ANY MODIFICATION OF THE PLAN VOIDS ANY AND ALL WARRANTIES EXPRESS OR IMPLIED.

## LIMITATION OF LIABILITY

GO ARCHITECTURAL DESIGN WILL NOT BE LIABLE FOR ANY SPECIAL, CONSEQUENTIAL, OR INCIDENTAL DAMAGES ARISING FROM USE OF THE PLAN. TO THE EXTENT ALLOWABLE BY LAW, ANY LIABILITY OF SULLIVAN DESIGN COMPANY WILL BE LIMITED TO THE PURCHASE PRICE OF THE PLAN.

The purchaser of this plan is responsible for compliance with all local building codes and for ensuring that the plan is correctly adapted to accommodate local site conditions. The purchaser should consult with a local architect or engineer regarding these matters.

Before construction begins, the purchaser should thoroughly review this plan with the contractor, verify all dimensions, and report to GO Architectural Design any errors, omissions or questions for clarification.

Before construction begins, the purchaser or contractor should verify all structural elements for the plan and site with a local engineer.

The exact size, reinforcement and depth of all concrete footings must be determined by local soil conditions and acceptable practices of construction. The bottom of all footings should extend below frostline. Before construction begins, the purchaser or contractor should verify the design of the footings and foundation with a local engineer.

The purchaser assumes all risks associated with adapting the plan to local sites affected by regional variations in climate, local site conditions, design needs, and building codes. GO Architectural Design has no responsibility for adapting the plan to local site conditions, design changes, construction means or methods, costs, workmanship, quality of materials or equipment utilized in the construction.

Plans: ©2023 by GO Architectural Design, PLLC. These plans are protected under federal copyright laws. The original purchaser of these plans is authorized to build one, and only one home, as shown in the plans. Reproduction by any means, modification, or use of these plans to construct more than one home unless otherwise specifically authorized is prohibited.



## ELECTRICAL SYMBOLS

- ⊕ RECEPTACLE
- ⊕ FLOOR RECEPTACLE
- ⊕ GFCI RECEPTACLE
- ⊕ WATER PROOF RECEPTACLE
- \$ SWITCH
- \$ 3 WAY SWITCH
- ⊗ FAN / LIGHT
- ⊗ SECURITY LIGHT
- ⊗ CEILING MOUNT
- ⊗ WALL SCONCE
- ⊗ CEILING PENDANT
- ⊗ FAN / LIGHT
- 6" RECESSED CAN
- ⊕ DIRECTIONAL PIN LIGHT
- ⊕ FLUORESCENT
- UNDER-COUNTER
- INDIRECT TRAY LIGHTING
- △ CABLE
- ▲ TELEPHONE
- ⊕ GARAGE DOOR OPENER W/ LIGHT

## SHEET SCHEDULE

- G-101 TITLE SHEET
- C-101 SITE PLAN
- A-101 FIRST FLOOR PLAN
- A-102 SECOND FLOOR PLAN
- A-103 ROOF PLAN
- A-201 ELEVATIONS
- A-202 ELEVATIONS
- A-203 ELEVATIONS
- A-204 ELEVATIONS

## GROSS SQUARE FOOTAGE


### HEATED / COOLED

FIRST FLOOR PLAN	2,551 SF
SECOND FL PLAN ENTRY	1,244 SF
<b>TOTAL</b>	<b>3,795 SF</b>

### NON HEATED

GARAGE	655 SF
FRONT PORCH	152 SF
COVERED PATIO	336 SF
<b>TOTAL</b>	<b>1,143 SF</b>

## KEYS & SYMBOLS

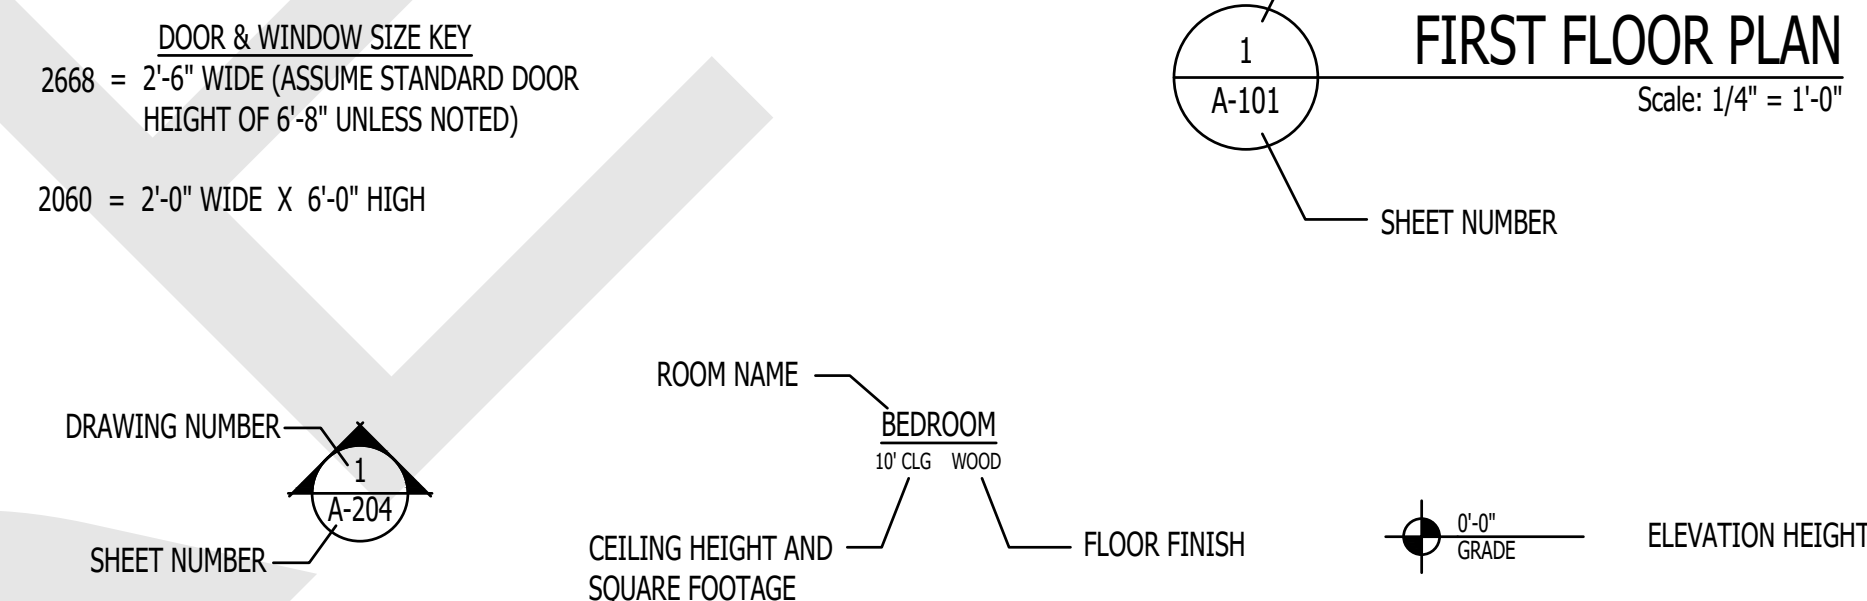

1202-A Pollock Street  
 New Bern, NC 28560  
 252-633-0322  
 www.goarchdesign.com

**COPYRIGHT NOTE:**  
 THESE PLANS ARE THE PROPERTY OF THE ARCHITECT. THESE PLANS CONTAIN PROPRIETARY INFORMATION OF GO ARCHITECTURAL DESIGN, PLLC. THEY ARE SUBJECT TO FEDERAL COPYRIGHT AND OTHER APPLICABLE FEDERAL AND STATE PROPERTY, TRADE AND RELATED LAWS. THESE PLANS, INCLUDING THE INFORMATION CONTAINED WITHIN, SHALL NOT BE SHARED, REPRODUCED, DISTRIBUTED OR USED IN ANY WAY WITHOUT WRITTEN CONSENT FROM THE ARCHITECT. ANY FAILURE TO OBTAIN SUCH CONSENT IS A VIOLATION OF LAW, AND MAY BE SUBJECT TO CIVIL AND CRIMINAL PROSECUTION AND PENALTIES.

## JEFFERSON CUSTOM HOME


4912 SPRING GREEN PASS, NEW BERN, NC 28560

THIS PLAN HAS BEEN PREPARED TO MEET TOP PROFESSIONAL STANDARDS AND PRACTICES. HOWEVER, BUILDING CODES AND ENVIRONMENTAL CONDITIONS VARY FOR DIFFERENT LOCATIONS. IT IS THE RESPONSIBILITY OF THE PURCHASER OF THIS PLAN TO PERFORM THE FOLLOWING BEFORE BEGINNING CONSTRUCTION. VERIFY ALL DIMENSIONS PRIOR TO PROCEEDING WITH CONSTRUCTION. VERIFY COMPLIANCE WITH ALL LOCAL CODES. PLANS INDICATE LOCATIONS ONLY; ENGINEERING ASPECTS SHOULD INCORPORATE ACTUAL SITE CONDITIONS. HVAC & PLUMBING LAYOUTS ARE NOT INCLUDED. THESE SHOULD BE OBTAINED FROM A LOCAL MECH. CONTRACTOR OR ENGINEER. TO ENSURE COMPLIANCE WITH LOCAL CODE AND THAT EQUIPMENT IS SIZED CORRECTLY FOR YOUR PARTICULAR REGION AND CONDITIONS. VERIFY ALL STRUCTURAL ELEMENTS WITH LOCAL ENGINEER.

# G-101

TITLE SHEET

12.06.2023  
 4912 SPRING GREEN PASS

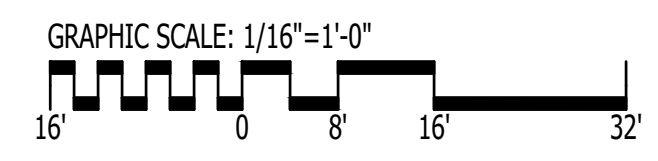

1  
C-101

**SITE PLAN**  
Scale: 1/16" = 1'-0"



1202-A Pollock Street  
New Bern, NC 28560  
252-633-0322  
www.goarchdesign.com

**COPYRIGHT NOTE:**  
THESE PLANS ARE THE PROPERTY OF THE ARCHITECT. THESE PLANS CONTAIN PROPRIETARY INFORMATION OF GO ARCHITECTURAL DESIGN, PLLC. THEY ARE SUBJECT TO FEDERAL COPYRIGHT AND OTHER APPLICABLE FEDERAL AND STATE PROPERTY, TRADE AND RELATED LAWS. THESE PLANS, INCLUDING THE INFORMATION CONTAINED WITHIN, SHALL NOT BE SHARED, REPRODUCED, DISTRIBUTED OR USED IN ANY WAY WITHOUT WRITTEN CONSENT FROM THE ARCHITECT. ANY FAILURE TO OBTAIN SUCH CONSENT IS A VIOLATION OF LAW AND MAY BE SUBJECT TO CIVIL AND CRIMINAL PROSECUTION AND PENALTIES.

# JEFFERSON CUSTOM HOME

4912 SPRING GREEN PASS, NEW BERN, NC 28560



THIS PLAN HAS BEEN PREPARED TO MEET TOP PROFESSIONAL STANDARDS AND PRACTICES. HOWEVER, BUILDING CODES AND ENVIRONMENTAL CONDITIONS VARY FOR DIFFERENT LOCATIONS. IT IS THE RESPONSIBILITY OF THE PURCHASER OF THIS PLAN TO PERFORM THE FOLLOWING BEFORE BEGINNING CONSTRUCTION. VERIFY ALL DIMENSIONS PRIOR TO PROCEEDING WITH CONSTRUCTION. VERIFY COMPLIANCE WITH ALL LOCAL CODES. PLANS INDICATE LOCATIONS ONLY; ENGINEERING ASPECTS SHOULD INCORPORATE ACTUAL SITE CONDITIONS. HVAC & PLUMBING LAYOUTS ARE NOT INCLUDED. THESE SHOULD BE OBTAINED FROM A LOCAL MECH. CONTRACTOR OR ENGINEER. TO ENSURE COMPLIANCE WITH LOCAL CODE AND THAT EQUIPMENT IS SIZED CORRECTLY FOR YOUR PARTICULAR REGION AND CONDITIONS. VERIFY ALL STRUCTURAL ELEMENTS WITH LOCAL ENGINEER.

1  
C-101

**C-101**  
SITE PLAN  
12.06.2023  
4912 SPRING GREEN PASS

**GENERAL NOTES**

1. DIMENSIONS ARE TO FACE OF STUD
2. ALL EXTERIOR WALLS - 2X6 WOOD STUD @ 16" O.C.
3. ALL INTERIOR WALLS - 2X4 WOOD STUD @ 16" O.C.
4. 1/2" PAINTED GYPSUM BOARD ON ALL WALLS AND CEILING
5. BATHROOMS TO RECEIVE 3/8" MOISTURE RESISTANT GYPSUM BOARD ON ALL SURFACES
6. SEAL ALL JOINTS AND OPENINGS WITH CONTINUOUS SILICONE CAULKING
7. INTERIOR DOORS TO BE PAINTED 8' PONDEROSA PINE P82-1 3/8" RAISED PANEL OR SIMILAR
8. EXTERIOR COLUMNS TO BE 1" COMPOSITE SQUARE
9. PORCH DECKING TO BE 1X4 T&G KILN DRIED PAINTED OR STAINED DECKING
10. RAILING TO BE T-13 ALUMINUM RAILING SYSTEM BALUSTRADE AND PICKETS ON FRONT ELEVATION AND CABLE RAIL SYSTEM ON THE WATER SIDE.
11. SHOWER - MOSAIC TILE FLOOR, TILE WALLS, FRAME-LESS GLASS ENCLOSURE
12. CONFIRM ALL COLOR AND MATERIAL CHOICES WITH OWNER BEFORE ORDERING

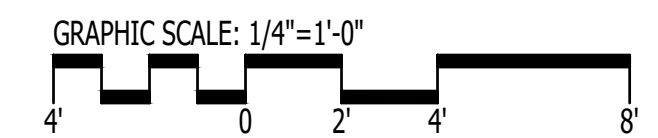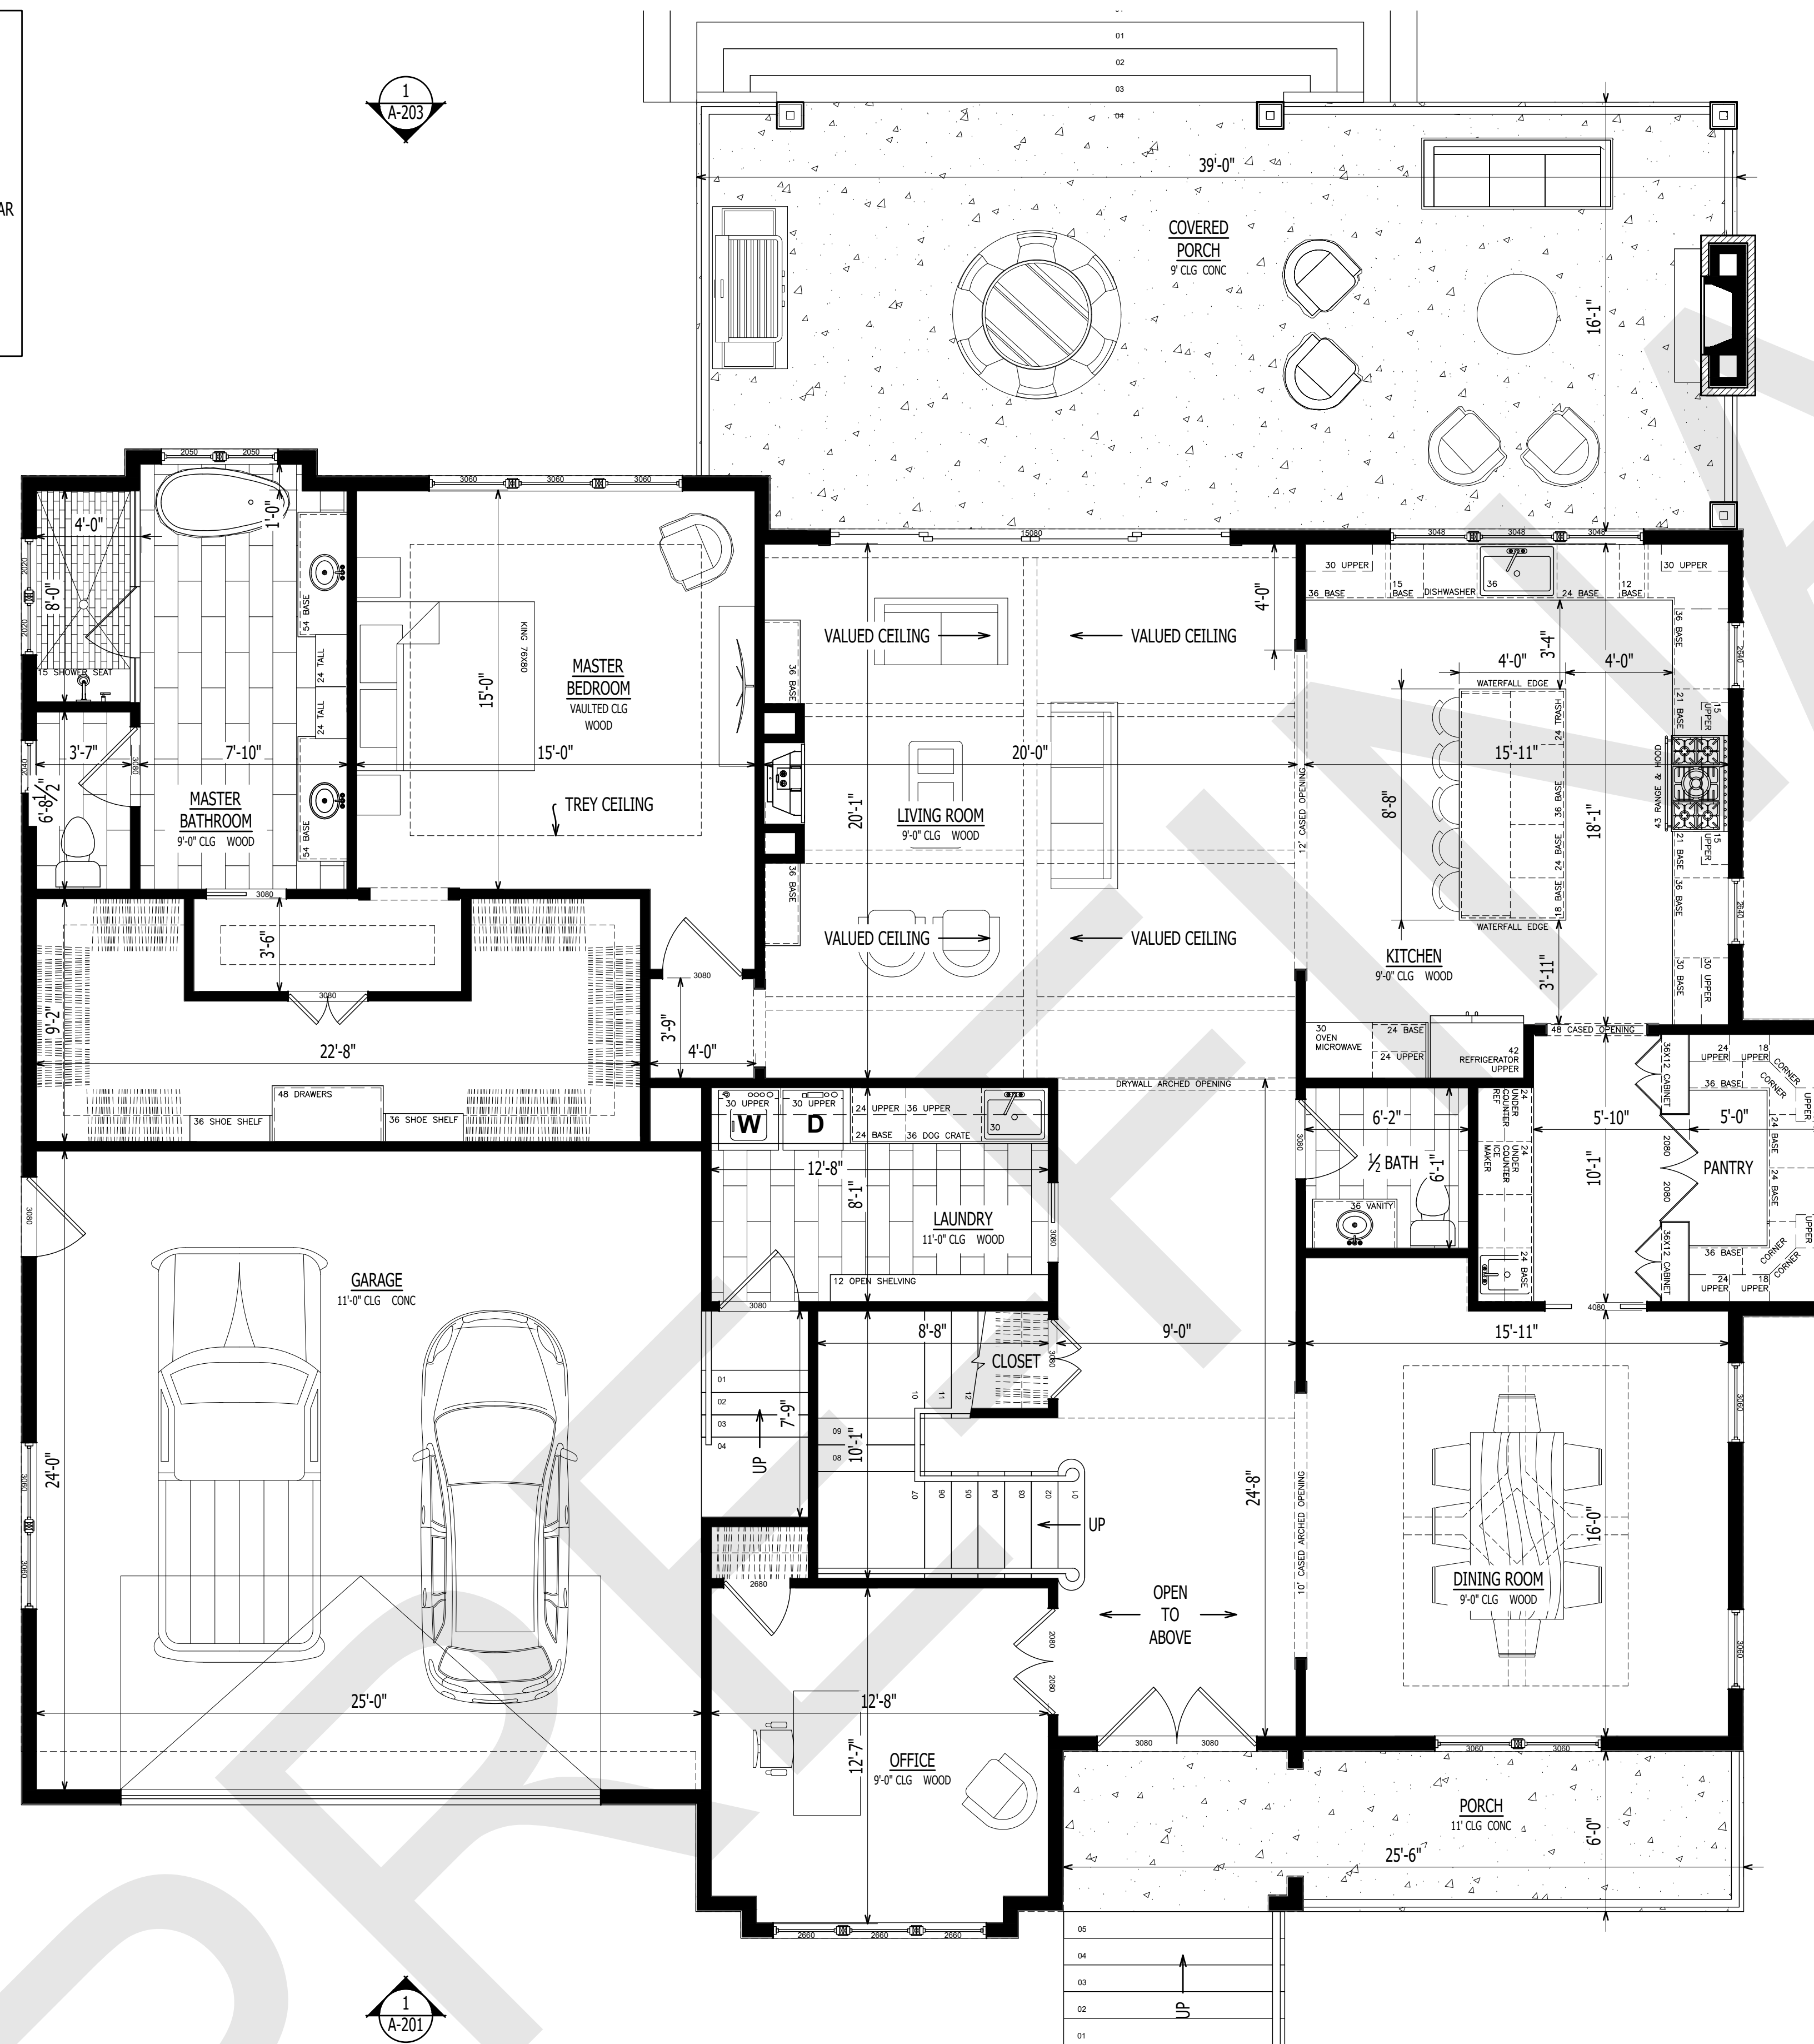

1  
A-101  
**FIRST FLOOR PLAN**  
Scale: 1/4" = 1'-0"

1202-A Pollock Street  
New Bern, NC 28560  
252-633-0322  
www.goarchdesign.com

**COPYRIGHT NOTE:**  
THESE PLANS ARE THE PROPERTY OF THE ARCHITECT. THESE PLANS CONTAIN PROPRIETARY INFORMATION OF GO ARCHITECTURAL DESIGN, PLLC. THEY ARE SUBJECT TO FEDERAL COPYRIGHT AND OTHER APPLICABLE FEDERAL AND STATE PROPERTIES, TRADE AND RELATED LAWS. THESE PLANS, INCLUDING THE INFORMATION CONTAINED WITHIN, SHALL NOT BE SHARED, REPRODUCED, DISTRIBUTED OR USED IN ANY WAY WITHOUT WRITTEN CONSENT FROM THE ARCHITECT. ANY FAILURE TO OBTAIN SUCH CONSENT IS A VIOLATION OF LAW, AND MAY BE SUBJECT TO CIVIL AND CRIMINAL PROSECUTION AND PENALTIES.



**JEFFERSON CUSTOM HOME**  
4912 SPRING GREEN PASS, NEW BERN, NC 28560

THIS PLAN HAS BEEN PREPARED TO MEET TOP PROFESSIONAL STANDARDS AND PRACTICES. HOWEVER, BUILDING CODES AND ENVIRONMENTAL CONDITIONS VARY FOR DIFFERENT LOCATIONS. IT IS THE RESPONSIBILITY OF THE PURCHASER OF THIS PLAN TO PERFORM THE FOLLOWING BEFORE BEGINNING CONSTRUCTION. VERIFY ALL DIMENSIONS PRIOR TO PROCEEDING WITH CONSTRUCTION. VERIFY COMPLIANCE WITH ALL LOCAL CODES. PLANS INDICATE LOCATIONS ONLY; ENGINEERING ASPECTS SHOULD INCORPORATE ACTUAL SITE CONDITIONS. HVAC & PLUMBING LAYOUTS ARE NOT INCLUDED. THESE SHOULD BE OBTAINED FROM A LOCAL MECH. CONTRACTOR OR ENGINEER TO ENSURE COMPLIANCE WITH LOCAL CODE AND THAT EQUIPMENT IS SIZED CORRECTLY FOR YOUR PARTICULAR REGION AND CONDITIONS. VERIFY ALL STRUCTURAL ELEMENTS WITH LOCAL ENGINEER.

**A-101**  
FIRST FLOOR PLAN  
12.06.2023  
4912 SPRING GREEN PASS

**GENERAL NOTES**

- DIMENSIONS ARE TO FACE OF STUD
- ALL EXTERIOR WALLS - 2X6 WOOD STUD @ 16" O.C.
- ALL INTERIOR WALLS - 2X4 WOOD STUD @ 16" O.C.
- 1/2" PAINTED GYPSUM BOARD ON ALL WALLS AND CEILING
- BATHROOMS TO RECEIVE 3/8" MOISTURE RESISTANT GYPSUM BOARD ON ALL SURFACES
- SEAL ALL JOINTS AND OPENINGS WITH CONTINUOUS SILICONE CAULKING
- INTERIOR DOORS TO BE PAINTED 8' PONDEROSA PINE P82-1 3/8" RAISED PANEL OR SIMILAR
- EXTERIOR COLUMNS TO BE 1" COMPOSITE SQUARE
- PORCH DECKING TO BE 1X4 T&G KILN DRIED PAINTED OR STAINED DECKING
- RAILING TO BE T-13 ALUMINUM RAILING SYSTEM BALUSTRADE AND PICKETS ON FRONT ELEVATION AND CABLE RAIL SYSTEM ON THE WATER SIDE.
- SHOWER - MOSAIC TILE FLOOR, TILE WALLS, FRAME-LESS GLASS ENCLOSURE
- CONFIRM ALL COLOR AND MATERIAL CHOICES WITH OWNER BEFORE ORDERING

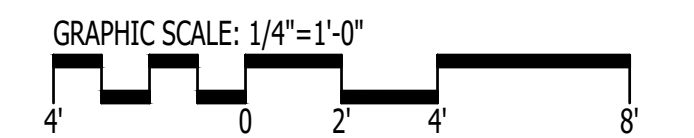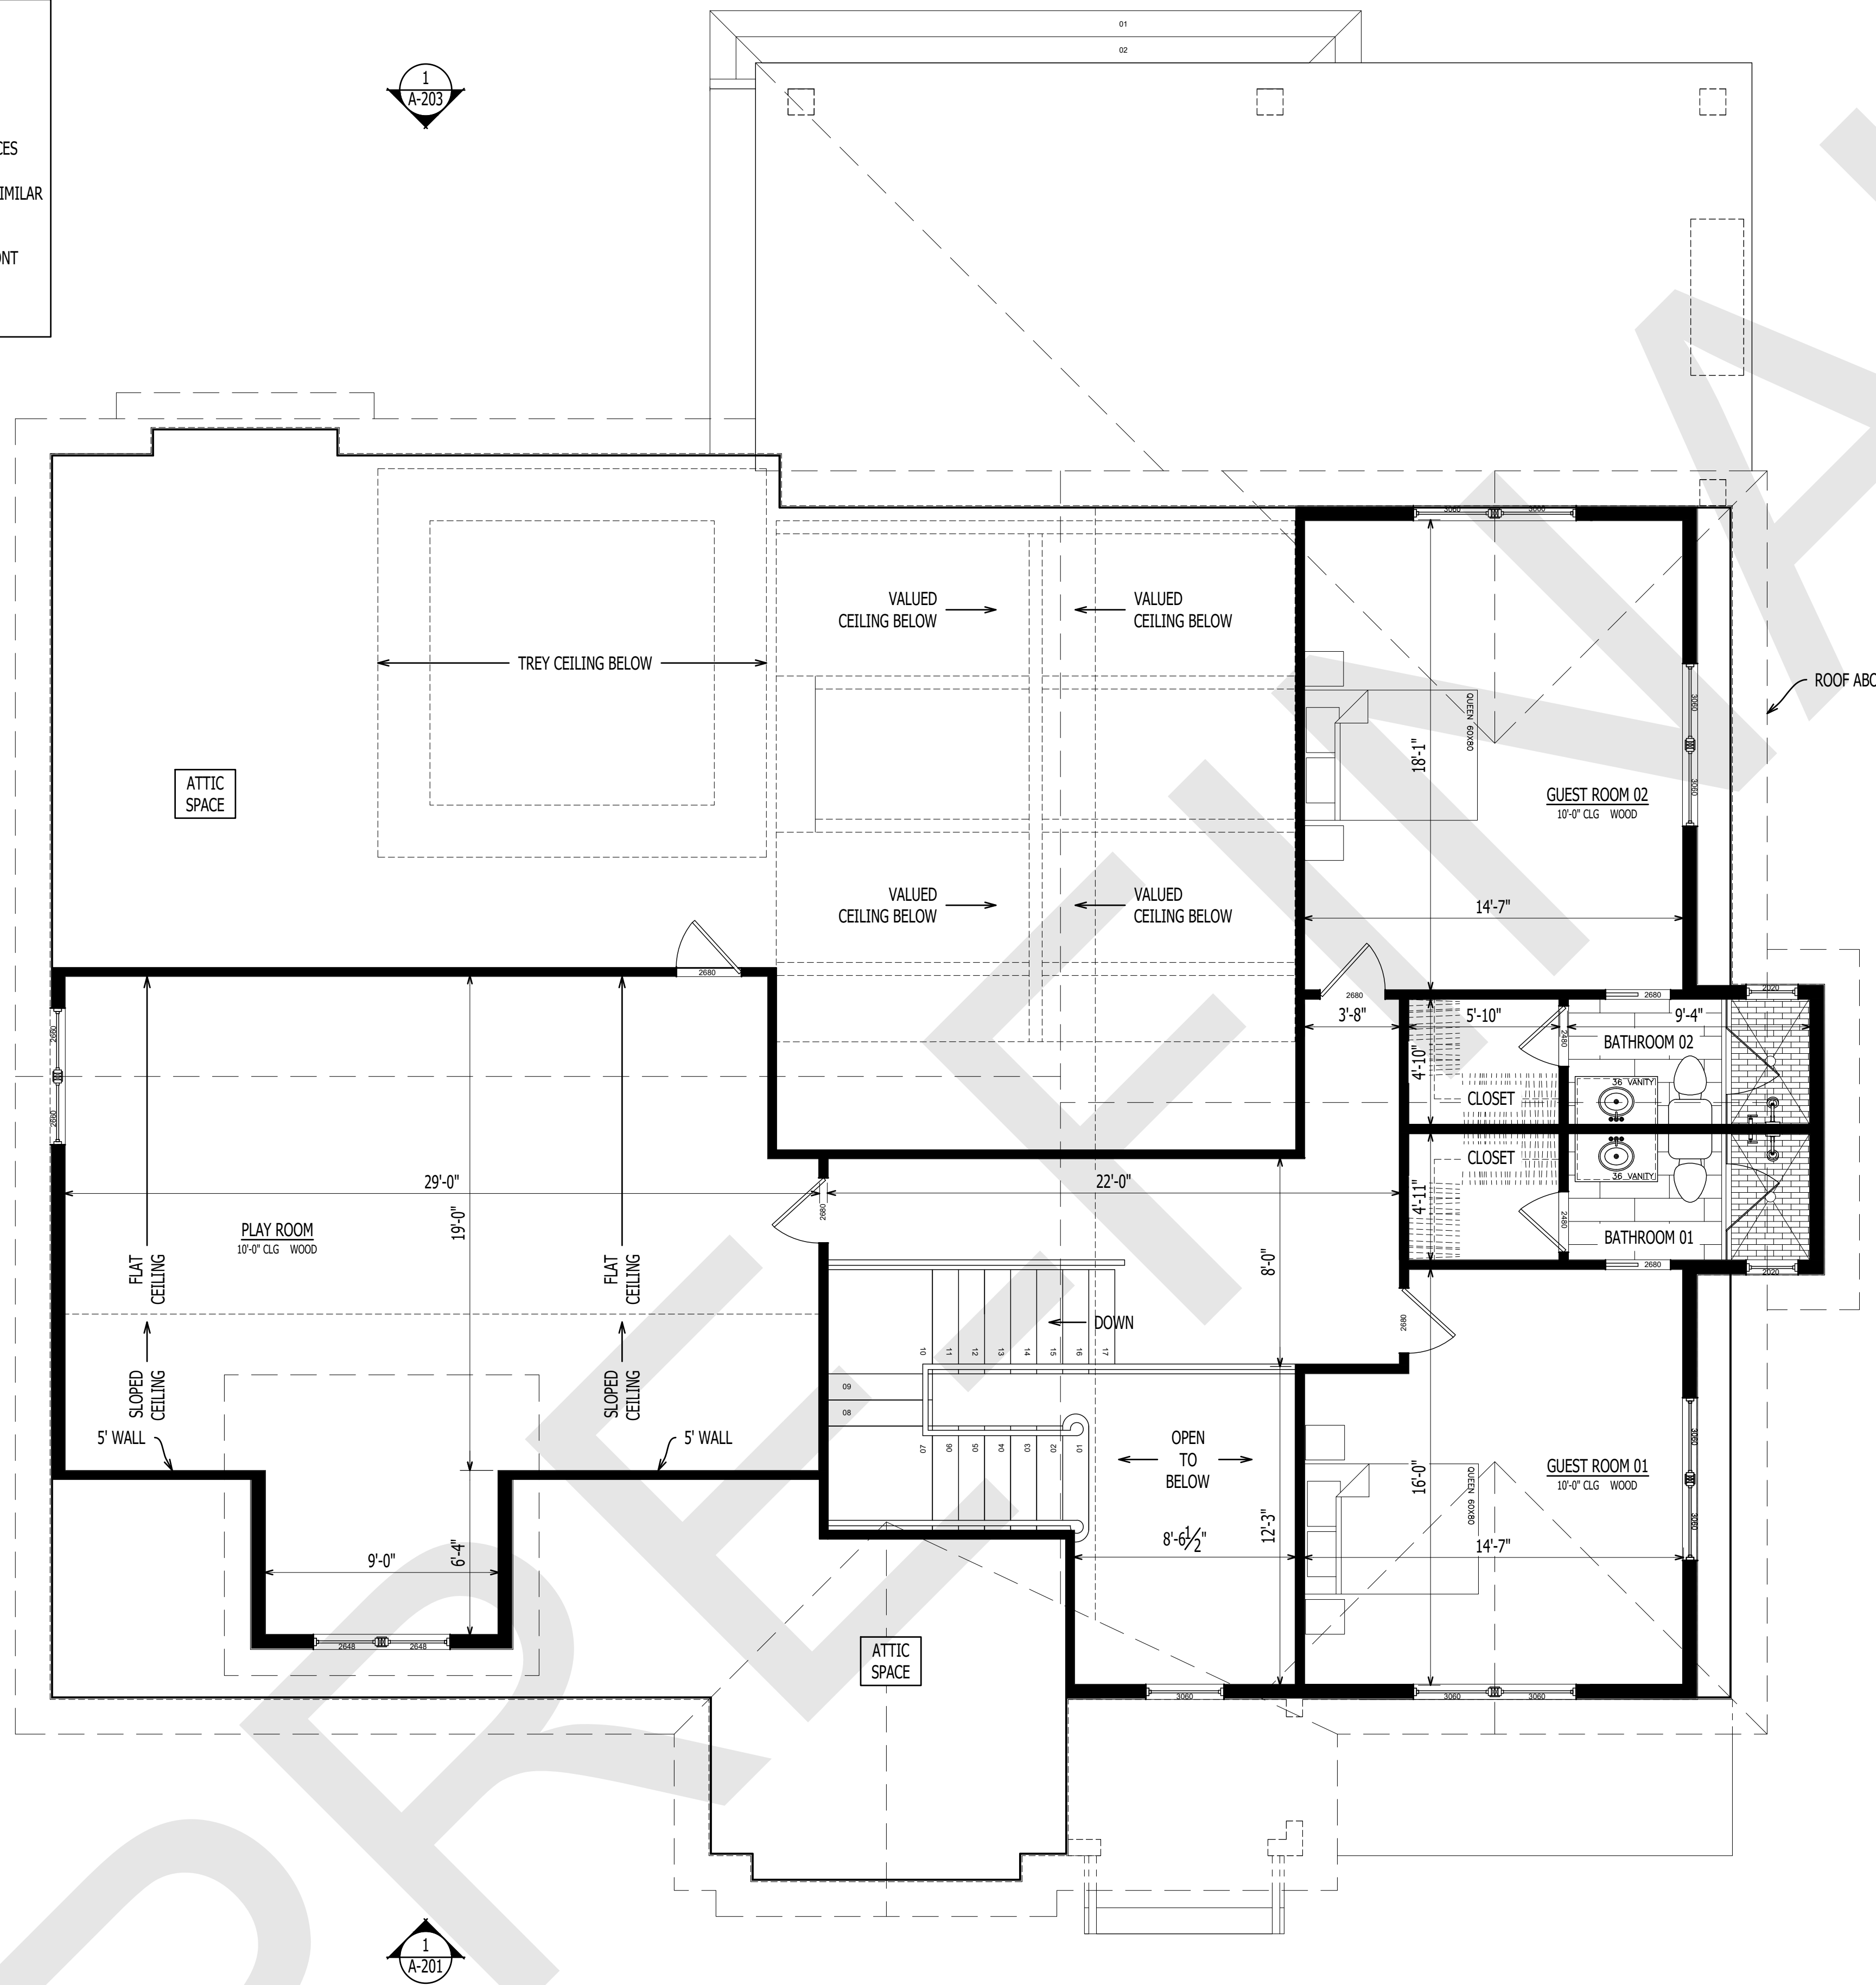

**1** SECOND FLOOR PLAN  
A-102 Scale: 1/4" = 1'-0"




1202-A Pollock Street  
New Bern, NC 28560  
252-633-0322  
www.goarchdesign.com

**COPYRIGHT NOTE:**  
THESE PLANS ARE THE PROPERTY OF THE ARCHITECT. THESE PLANS CONTAIN PROPRIETARY INFORMATION OF GO ARCHITECTURAL DESIGN, PLLC. THEY ARE SUBJECT TO FEDERAL COPYRIGHT AND OTHER APPLICABLE FEDERAL AND STATE PROPERTY, TRADE AND RELATED LAWS. THESE PLANS, INCLUDING THE INFORMATION CONTAINED WITHIN, SHALL NOT BE SHARED, REPRODUCED, DISTRIBUTED OR USED IN ANY WAY WITHOUT WRITTEN CONSENT FROM THE ARCHITECT. ANY FAILURE TO OBTAIN SUCH CONSENT IS A VIOLATION OF LAW, AND MAY BE SUBJECT TO CIVIL AND CRIMINAL PROSECUTION AND PENALTIES.

**JEFFERSON CUSTOM HOME**  
4912 SPRING GREEN PASS, NEW BERN, NC 28560



THIS PLAN HAS BEEN PREPARED TO MEET TOP PROFESSIONAL STANDARDS AND PRACTICES. HOWEVER, BUILDING CODES AND ENVIRONMENTAL CONDITIONS VARY FOR DIFFERENT LOCATIONS. IT IS THE RESPONSIBILITY OF THE PURCHASER OF THIS PLAN TO PERFORM THE FOLLOWING BEFORE BEGINNING CONSTRUCTION. VERIFY ALL DIMENSIONS PRIOR TO PROCEEDING WITH CONSTRUCTION. VERIFY COMPLIANCE WITH ALL LOCAL CODES. PLANS INDICATE LOCATIONS ONLY; ENGINEERING ASPECTS SHOULD INCORPORATE ACTUAL SITE CONDITIONS. HVAC & PLUMBING LAYOUTS ARE NOT INCLUDED. THESE SHOULD BE OBTAINED FROM A LOCAL MECH. CONTRACTOR OR ENGINEER. TO ENSURE COMPLIANCE WITH LOCAL CODE AND THAT EQUIPMENT IS SIZED CORRECTLY FOR YOUR PARTICULAR REGION AND CONDITIONS. VERIFY ALL STRUCTURAL ELEMENTS WITH LOCAL ENGINEER.

 

**A-102**  
SECOND FLOOR PLAN  
12.06.2023  
4912 SPRING GREEN PASS

**GENERAL NOTES**

1. DIMENSIONS ARE TO FACE OF STUD
2. ALL EXTERIOR WALLS - 2X6 WOOD STUD @ 16" O.C.
3. ALL INTERIOR WALLS - 2X4 WOOD STUD @ 16" O.C.
4. 1/2" PAINTED GYPSUM BOARD ON ALL WALLS AND CEILING
5. BATHROOMS TO RECEIVE 3/8" MOISTURE RESISTANT GYPSUM BOARD ON ALL SURFACES
6. SEAL ALL JOINTS AND OPENINGS WITH CONTINUOUS SILICONE CAULKING
7. INTERIOR DOORS TO BE PAINTED 8' PONDEROSA PINE P82-1 3/8" RAISED PANEL OR SIMILAR
8. EXTERIOR COLUMNS TO BE 1" COMPOSITE SQUARE
9. PORCH DECKING TO BE 1X4 T&G KILN DRIED PAINTED OR STAINED DECKING
10. RAILING TO BE T-13 ALUMINUM RAILING SYSTEM BALUSTRADE AND PICKETS ON FRONT ELEVATION AND CABLE RAIL SYSTEM ON THE WATER SIDE.
11. SHOWER - MOSAIC TILE FLOOR, TILE WALLS, FRAME-LESS GLASS ENCLOSURE
12. CONFIRM ALL COLOR AND MATERIAL CHOICES WITH OWNER BEFORE ORDERING

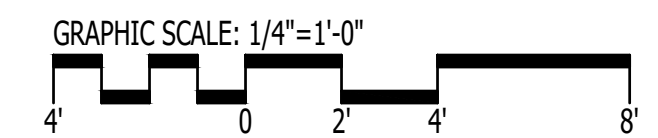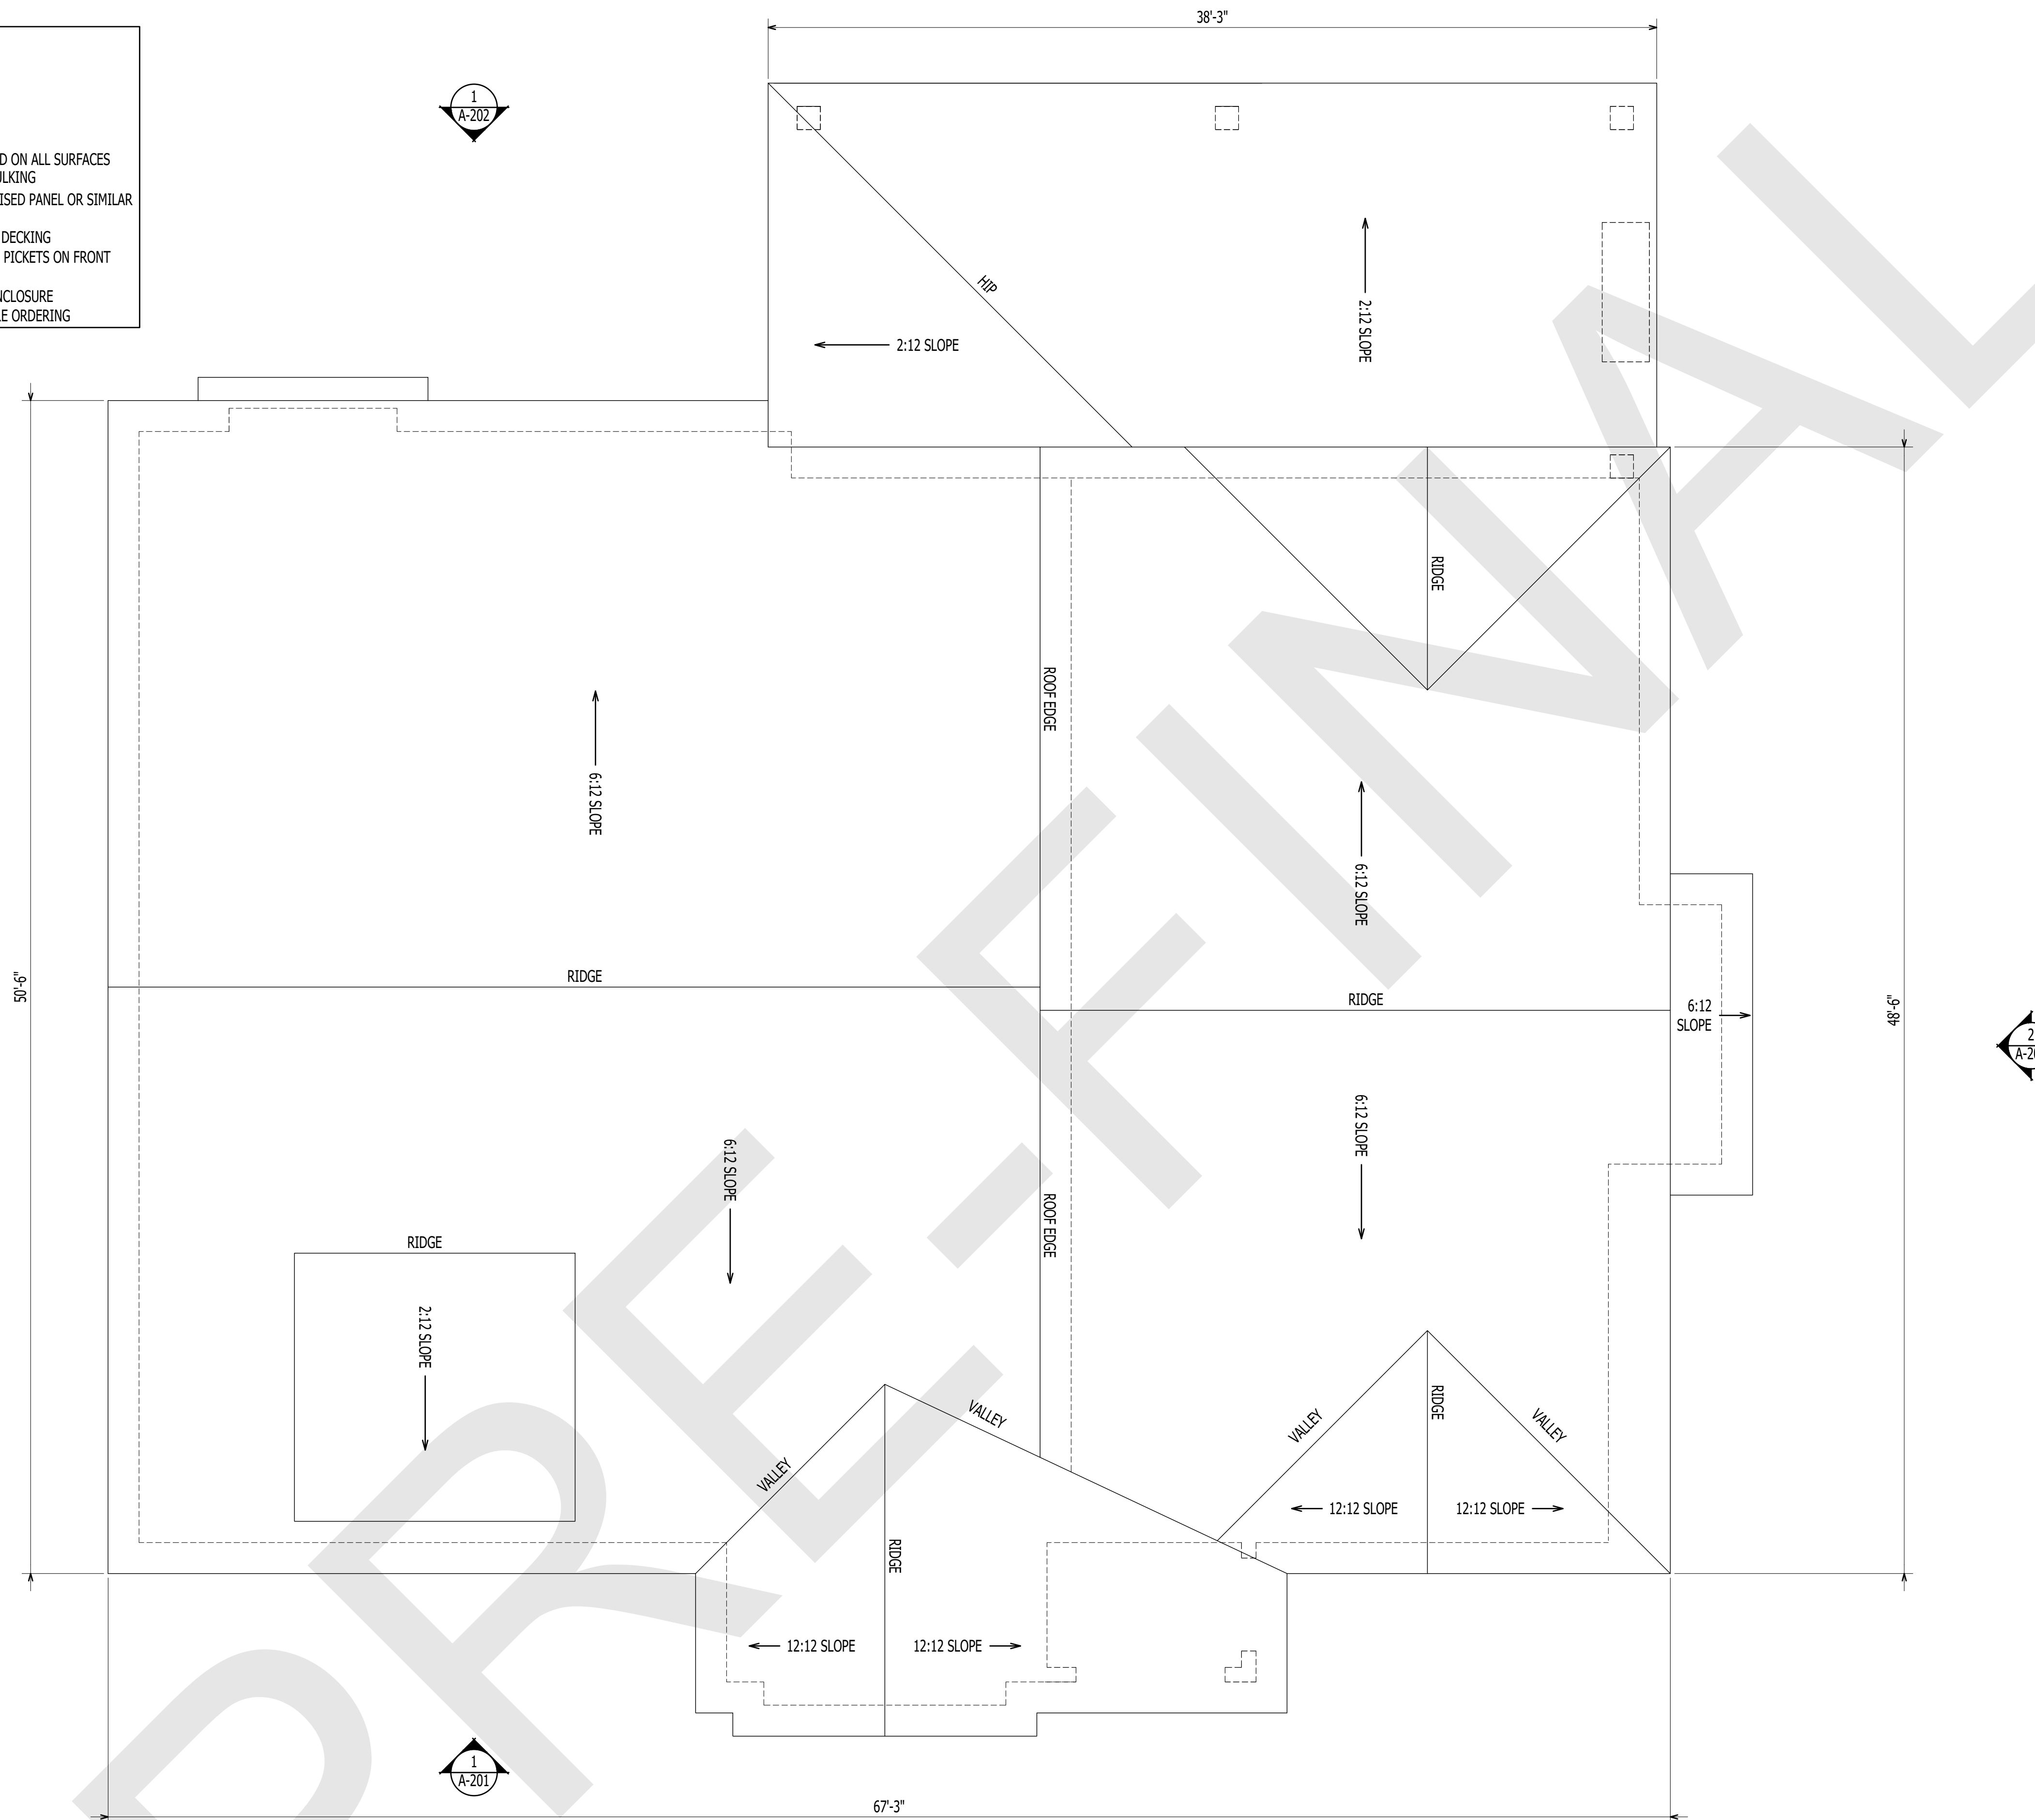

1  
A-103

**ROOFPLAN**  
Scale: 1/4" = 1'-0"

1202-A Pollock Street  
New Bern, NC 28560  
252-633-0322  
www.goarchdesign.com

**COPYRIGHT NOTE:**  
THESE PLANS ARE THE PROPERTY OF THE ARCHITECT. THESE PLANS CONTAIN PROPRIETARY INFORMATION OF GO ARCHITECTURAL DESIGN, PLLC. THEY ARE SUBJECT TO FEDERAL COPYRIGHT AND OTHER APPLICABLE FEDERAL AND STATE PROPERTY, TRADE AND RELATED LAWS. THESE PLANS, INCLUDING THE INFORMATION CONTAINED WITHIN, SHALL NOT BE SHARED, REPRODUCED, DISTRIBUTED OR USED IN ANY WAY WITHOUT WRITTEN CONSENT FROM THE ARCHITECT. ANY FAILURE TO OBTAIN SUCH CONSENT IS A VIOLATION OF LAW, AND MAY BE SUBJECT TO CIVIL AND CRIMINAL PROSECUTION AND PENALTIES.

**JEFFERSON CUSTOM HOME**  
4912 SPRING GREEN PASS, NEW BERN, NC 28560


THIS PLAN HAS BEEN PREPARED TO MEET TOP PROFESSIONAL STANDARDS AND PRACTICES. HOWEVER, BUILDING CODES AND ENVIRONMENTAL CONDITIONS VARY FOR DIFFERENT LOCATIONS. IT IS THE RESPONSIBILITY OF THE PURCHASER OF THIS PLAN TO PERFORM THE FOLLOWING BEFORE BEGINNING CONSTRUCTION. VERIFY ALL DIMENSIONS PRIOR TO PROCEEDING WITH CONSTRUCTION. VERIFY COMPLIANCE WITH ALL LOCAL CODES. PLANS INDICATE LOCATIONS ONLY; ENGINEERING ASPECTS SHOULD INCORPORATE ACTUAL SITE CONDITIONS. HVAC & PLUMBING LAYOUTS ARE NOT INCLUDED. THESE SHOULD BE OBTAINED FROM A LOCAL MECH. CONTRACTOR OR ENGINEER. TO ENSURE COMPLIANCE WITH LOCAL CODE AND THAT EQUIPMENT IS SIZED CORRECTLY FOR YOUR PARTICULAR REGION AND CONDITIONS. VERIFY ALL STRUCTURAL ELEMENTS WITH LOCAL ENGINEER.

**A-103**  
ROOF PLAN  
12.06.2023  
4912 SPRING GREEN PASS



1  
A-201

**ELEVATION**  
Scale: 1/4" = 1'-0"

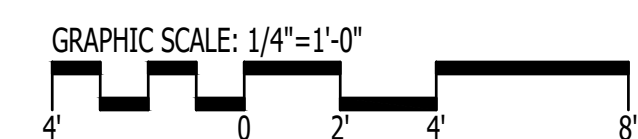

1202-A Pollock Street  
New Bern, NC 28560  
252-633-0322  
www.goarchdesign.com

**COPYRIGHT NOTE:**  
THESE PLANS ARE THE PROPERTY OF THE ARCHITECT. THESE PLANS CONTAIN PROPRIETARY INFORMATION OF GO ARCHITECTURAL DESIGN, PLLC. THEY ARE SUBJECT TO FEDERAL COPYRIGHT AND OTHER APPLICABLE FEDERAL AND STATE PROPERTY, TRADE AND RELATED LAWS. THESE PLANS, INCLUDING THE INFORMATION CONTAINED WITHIN, SHALL NOT BE SHARED, REPRODUCED, DISTRIBUTED OR USED IN ANY WAY WITHOUT WRITTEN CONSENT FROM THE ARCHITECT. ANY FAILURE TO OBTAIN SUCH CONSENT IS A VIOLATION OF LAW, AND MAY BE SUBJECT TO CIVIL AND CRIMINAL PROSECUTION AND PENALTIES.


**JEFFERSON CUSTOM HOME**  
4912 SPRING GREEN PASS, NEW BERN, NC 28560

THIS PLAN HAS BEEN PREPARED TO MEET TOP PROFESSIONAL STANDARDS AND PRACTICES. HOWEVER, BUILDING CODES AND ENVIRONMENTAL CONDITIONS VARY FOR DIFFERENT LOCATIONS. IT IS THE RESPONSIBILITY OF THE PURCHASER OF THIS PLAN TO PERFORM THE FOLLOWING BEFORE BEGINNING CONSTRUCTION. VERIFY ALL DIMENSIONS PRIOR TO PROCEEDING WITH CONSTRUCTION. VERIFY COMPLIANCE WITH ALL LOCAL CODES. PLANS INDICATE LOCATIONS ONLY; ENGINEERING ASPECTS SHOULD INCORPORATE ACTUAL SITE CONDITIONS. HVAC & PLUMBING LAYOUTS ARE NOT INCLUDED. THESE SHOULD BE OBTAINED FROM A LOCAL MECH. CONTRACTOR OR ENGINEER. TO ENSURE COMPLIANCE WITH LOCAL CODE AND THAT EQUIPMENT IS SIZED CORRECTLY FOR YOUR PARTICULAR REGION AND CONDITIONS. VERIFY ALL STRUCTURAL ELEMENTS WITH LOCAL ENGINEER.


**A-201**

ELEVATIONS

12.06.2023  
4912 SPRING GREEN PASS

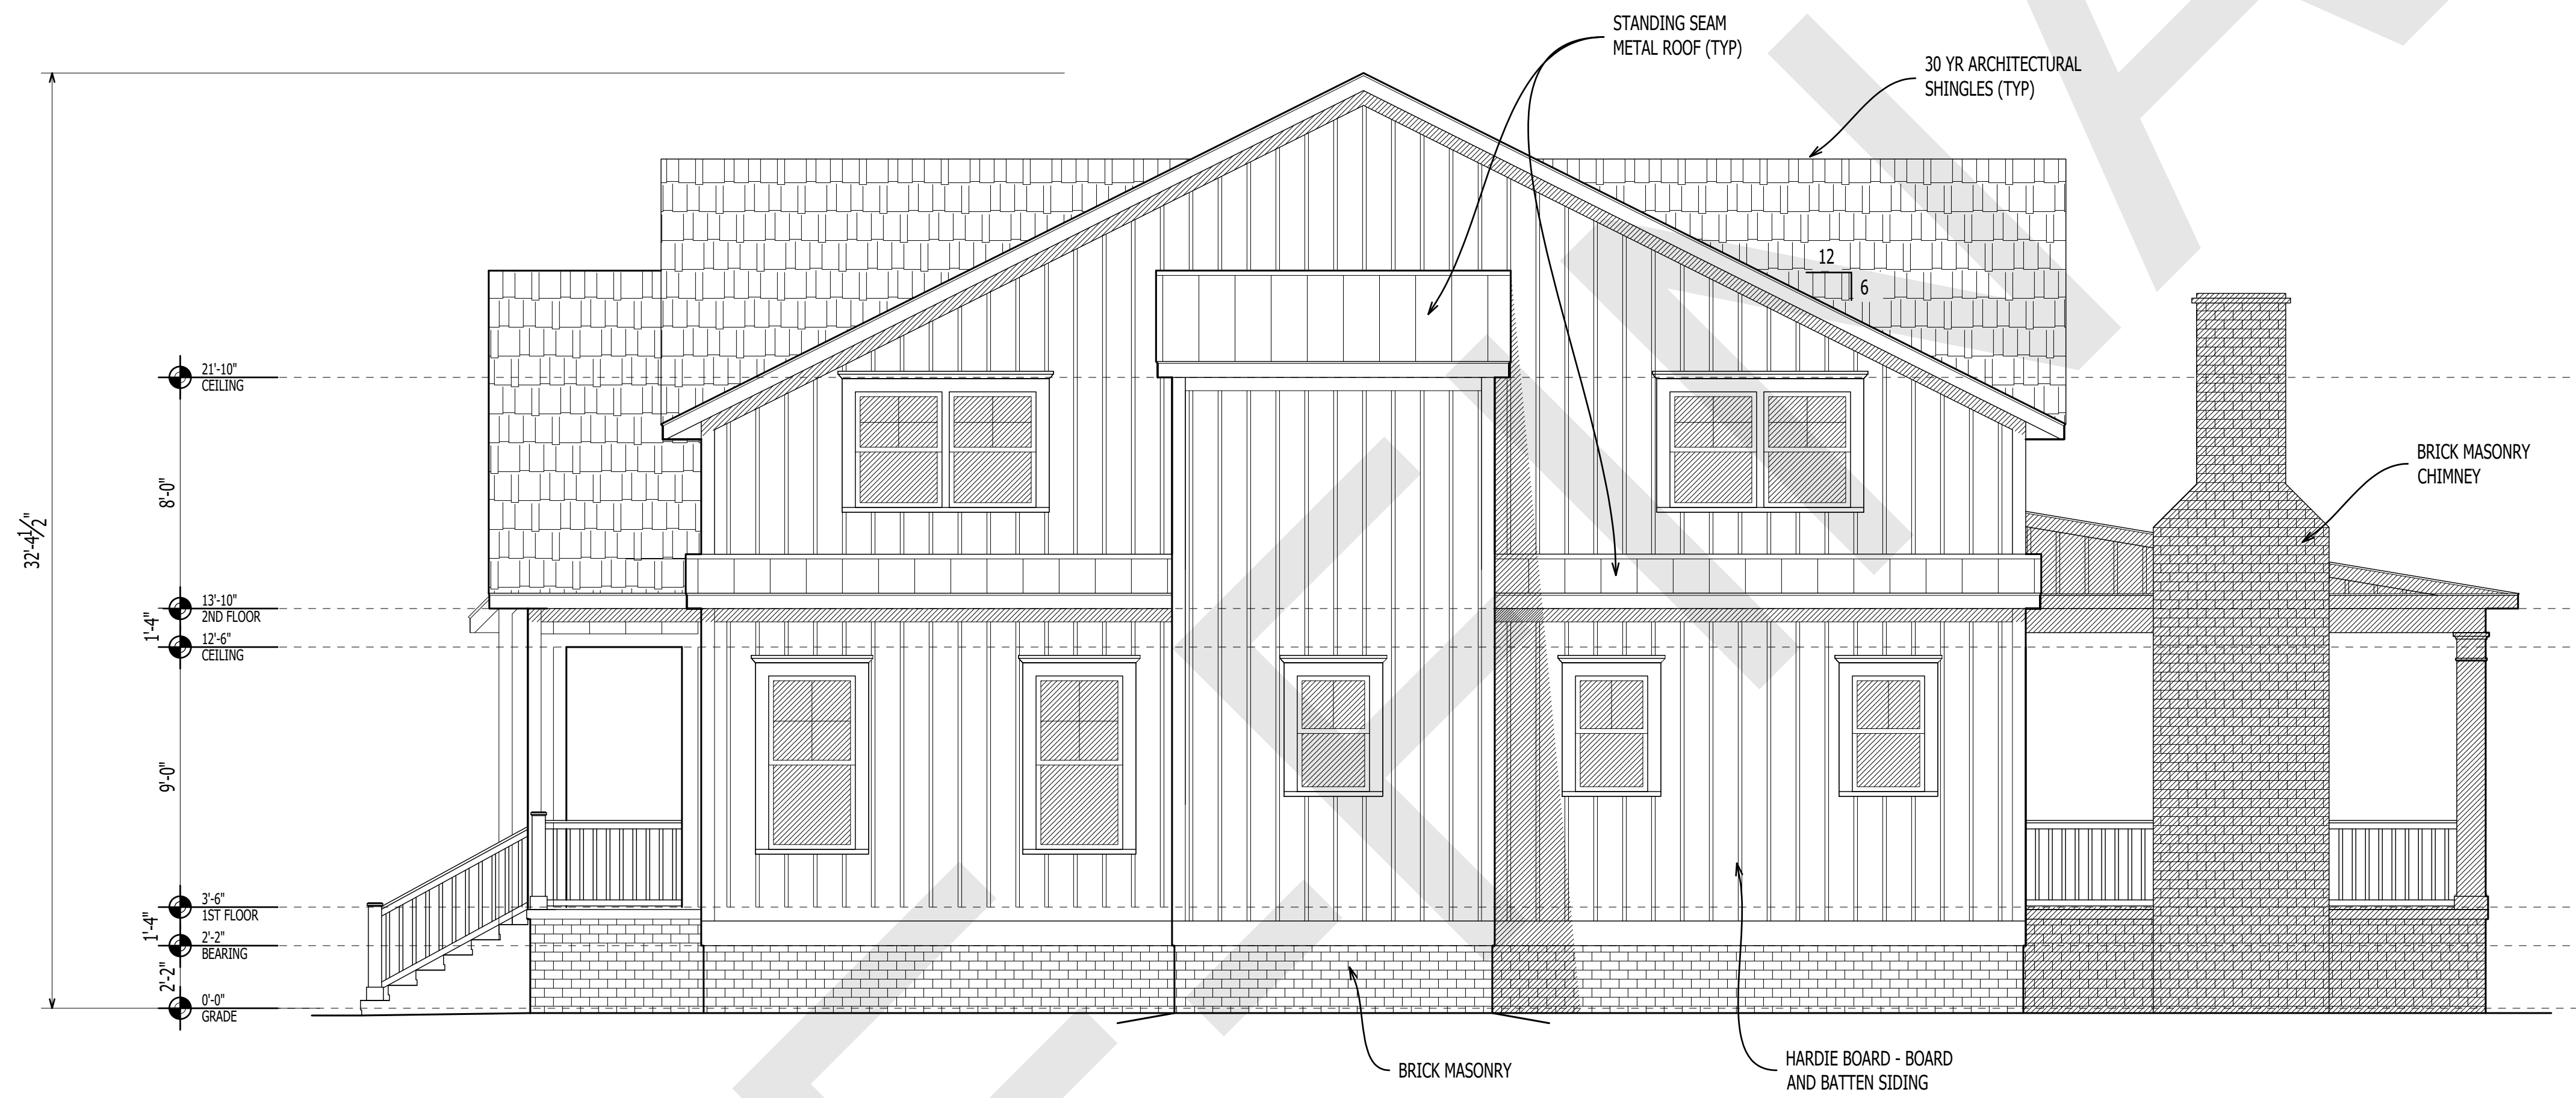

1  
A-202  
ELEVATION  
Scale: 1/4" = 1'-0"

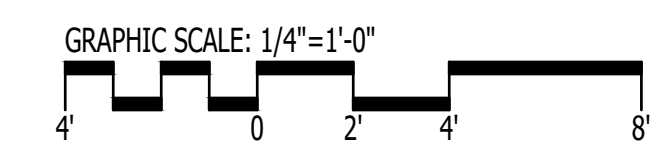

1202-A Pollock Street  
New Bern, NC 28560  
252-633-0322  
www.goarchdesign.com

**COPYRIGHT NOTE:**  
THESE PLANS ARE THE PROPERTY OF THE ARCHITECT. THESE PLANS CONTAIN PROPRIETARY INFORMATION OF GO ARCHITECTURAL DESIGN, PLLC. THEY ARE SUBJECT TO FEDERAL COPYRIGHT AND OTHER APPLICABLE FEDERAL AND STATE PROPERTY, TRADE AND RELATED LAWS. THESE PLANS, INCLUDING THE INFORMATION CONTAINED WITHIN, SHALL NOT BE SHARED, REPRODUCED, DISTRIBUTED OR USED IN ANY WAY WITHOUT WRITTEN CONSENT FROM THE ARCHITECT. ANY FAILURE TO OBTAIN SUCH CONSENT IS A VIOLATION OF LAW, AND MAY BE SUBJECT TO CIVIL AND CRIMINAL PROSECUTION AND PENALTIES.

# JEFFERSON CUSTOM HOME


4912 SPRING GREEN PASS, NEW BERN, NC 28560

THIS PLAN HAS BEEN PREPARED TO MEET TOP PROFESSIONAL STANDARDS AND PRACTICES. HOWEVER, BUILDING CODES AND ENVIRONMENTAL CONDITIONS VARY FOR DIFFERENT LOCATIONS. IT IS THE RESPONSIBILITY OF THE PURCHASER OF THIS PLAN TO PERFORM THE FOLLOWING BEFORE BEGINNING CONSTRUCTION. VERIFY ALL DIMENSIONS PRIOR TO PROCEEDING WITH CONSTRUCTION. VERIFY COMPLIANCE WITH ALL LOCAL CODES. PLANS INDICATE LOCATIONS ONLY; ENGINEERING ASPECTS SHOULD INCORPORATE ACTUAL SITE CONDITIONS. HVAC & PLUMBING LAYOUTS ARE NOT INCLUDED. THESE SHOULD BE OBTAINED FROM A LOCAL MECH. CONTRACTOR OR ENGINEER. TO ENSURE COMPLIANCE WITH LOCAL CODE AND THAT EQUIPMENT IS SIZED CORRECTLY FOR YOUR PARTICULAR REGION AND CONDITIONS. VERIFY ALL STRUCTURAL ELEMENTS WITH LOCAL ENGINEER.


**A-202**

ELEVATIONS

12.06.2023  
4912 SPRING GREEN PASS

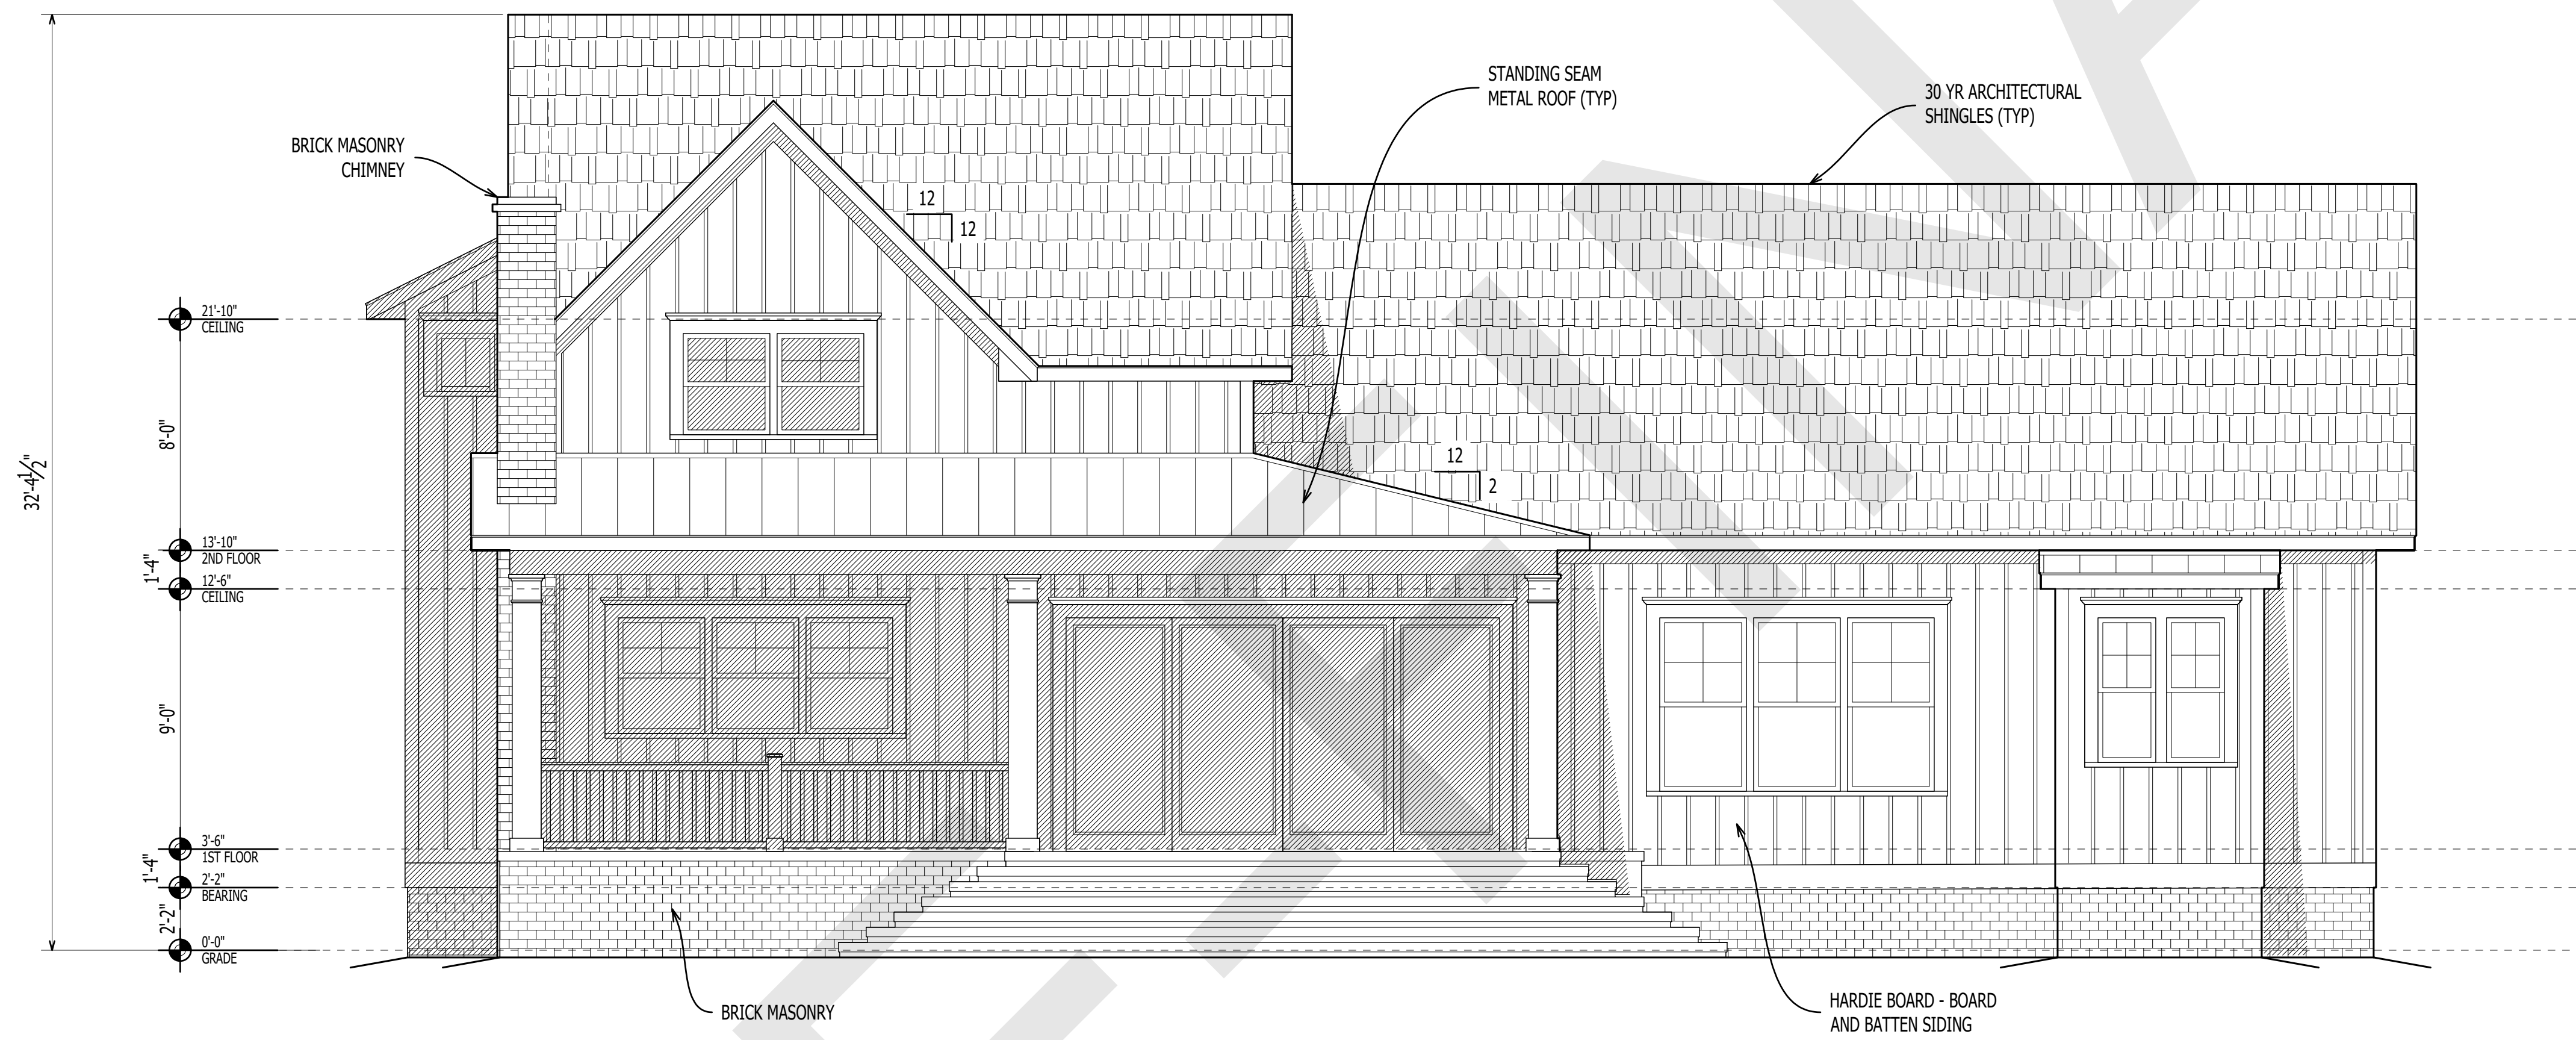

1  
A-203  
ELEVATION  
Scale: 1/4" = 1'-0"

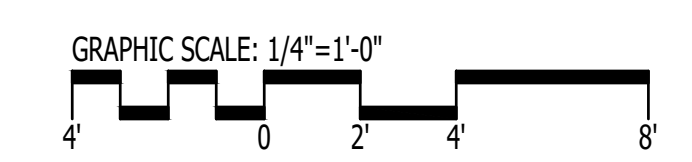

1202-A Pollock Street  
New Bern, NC 28560  
252-633-0322  
www.goarchdesign.com

**COPYRIGHT NOTE:**  
THESE PLANS ARE THE PROPERTY OF THE ARCHITECT. THESE PLANS CONTAIN PROPRIETARY INFORMATION OF GO ARCHITECTURAL DESIGN, PLLC. THEY ARE SUBJECT TO FEDERAL COPYRIGHT AND OTHER APPLICABLE FEDERAL AND STATE PROPERTY, TRADE AND RELATED LAWS. THESE PLANS, INCLUDING THE INFORMATION CONTAINED WITHIN, SHALL NOT BE SHARED, REPRODUCED, DISTRIBUTED OR USED IN ANY WAY WITHOUT WRITTEN CONSENT FROM THE ARCHITECT. ANY FAILURE TO OBTAIN SUCH CONSENT IS A VIOLATION OF LAW, AND MAY BE SUBJECT TO CIVIL AND CRIMINAL PROSECUTION AND PENALTIES.


# JEFFERSON CUSTOM HOME

4912 SPRING GREEN PASS, NEW BERN, NC 28560


THIS PLAN HAS BEEN PREPARED TO MEET TOP PROFESSIONAL STANDARDS AND PRACTICES. HOWEVER, BUILDING CODES AND ENVIRONMENTAL CONDITIONS VARY FOR DIFFERENT LOCATIONS. IT IS THE RESPONSIBILITY OF THE PURCHASER OF THIS PLAN TO PERFORM THE FOLLOWING BEFORE BEGINNING CONSTRUCTION. VERIFY ALL DIMENSIONS PRIOR TO PROCEEDING WITH CONSTRUCTION. VERIFY COMPLIANCE WITH ALL LOCAL CODES. PLANS INDICATE LOCATIONS ONLY; ENGINEERING ASPECTS SHOULD INCORPORATE ACTUAL SITE CONDITIONS. HVAC & PLUMBING LAYOUTS ARE NOT INCLUDED. THESE SHOULD BE OBTAINED FROM A LOCAL MECH. CONTRACTOR OR ENGINEER. TO ENSURE COMPLIANCE WITH LOCAL CODE AND THAT EQUIPMENT IS SIZED CORRECTLY FOR YOUR PARTICULAR REGION AND CONDITIONS. VERIFY ALL STRUCTURAL ELEMENTS WITH LOCAL ENGINEER.

**A-203**  
ELEVATIONS  
12.06.2023  
4912 SPRING GREEN PASS



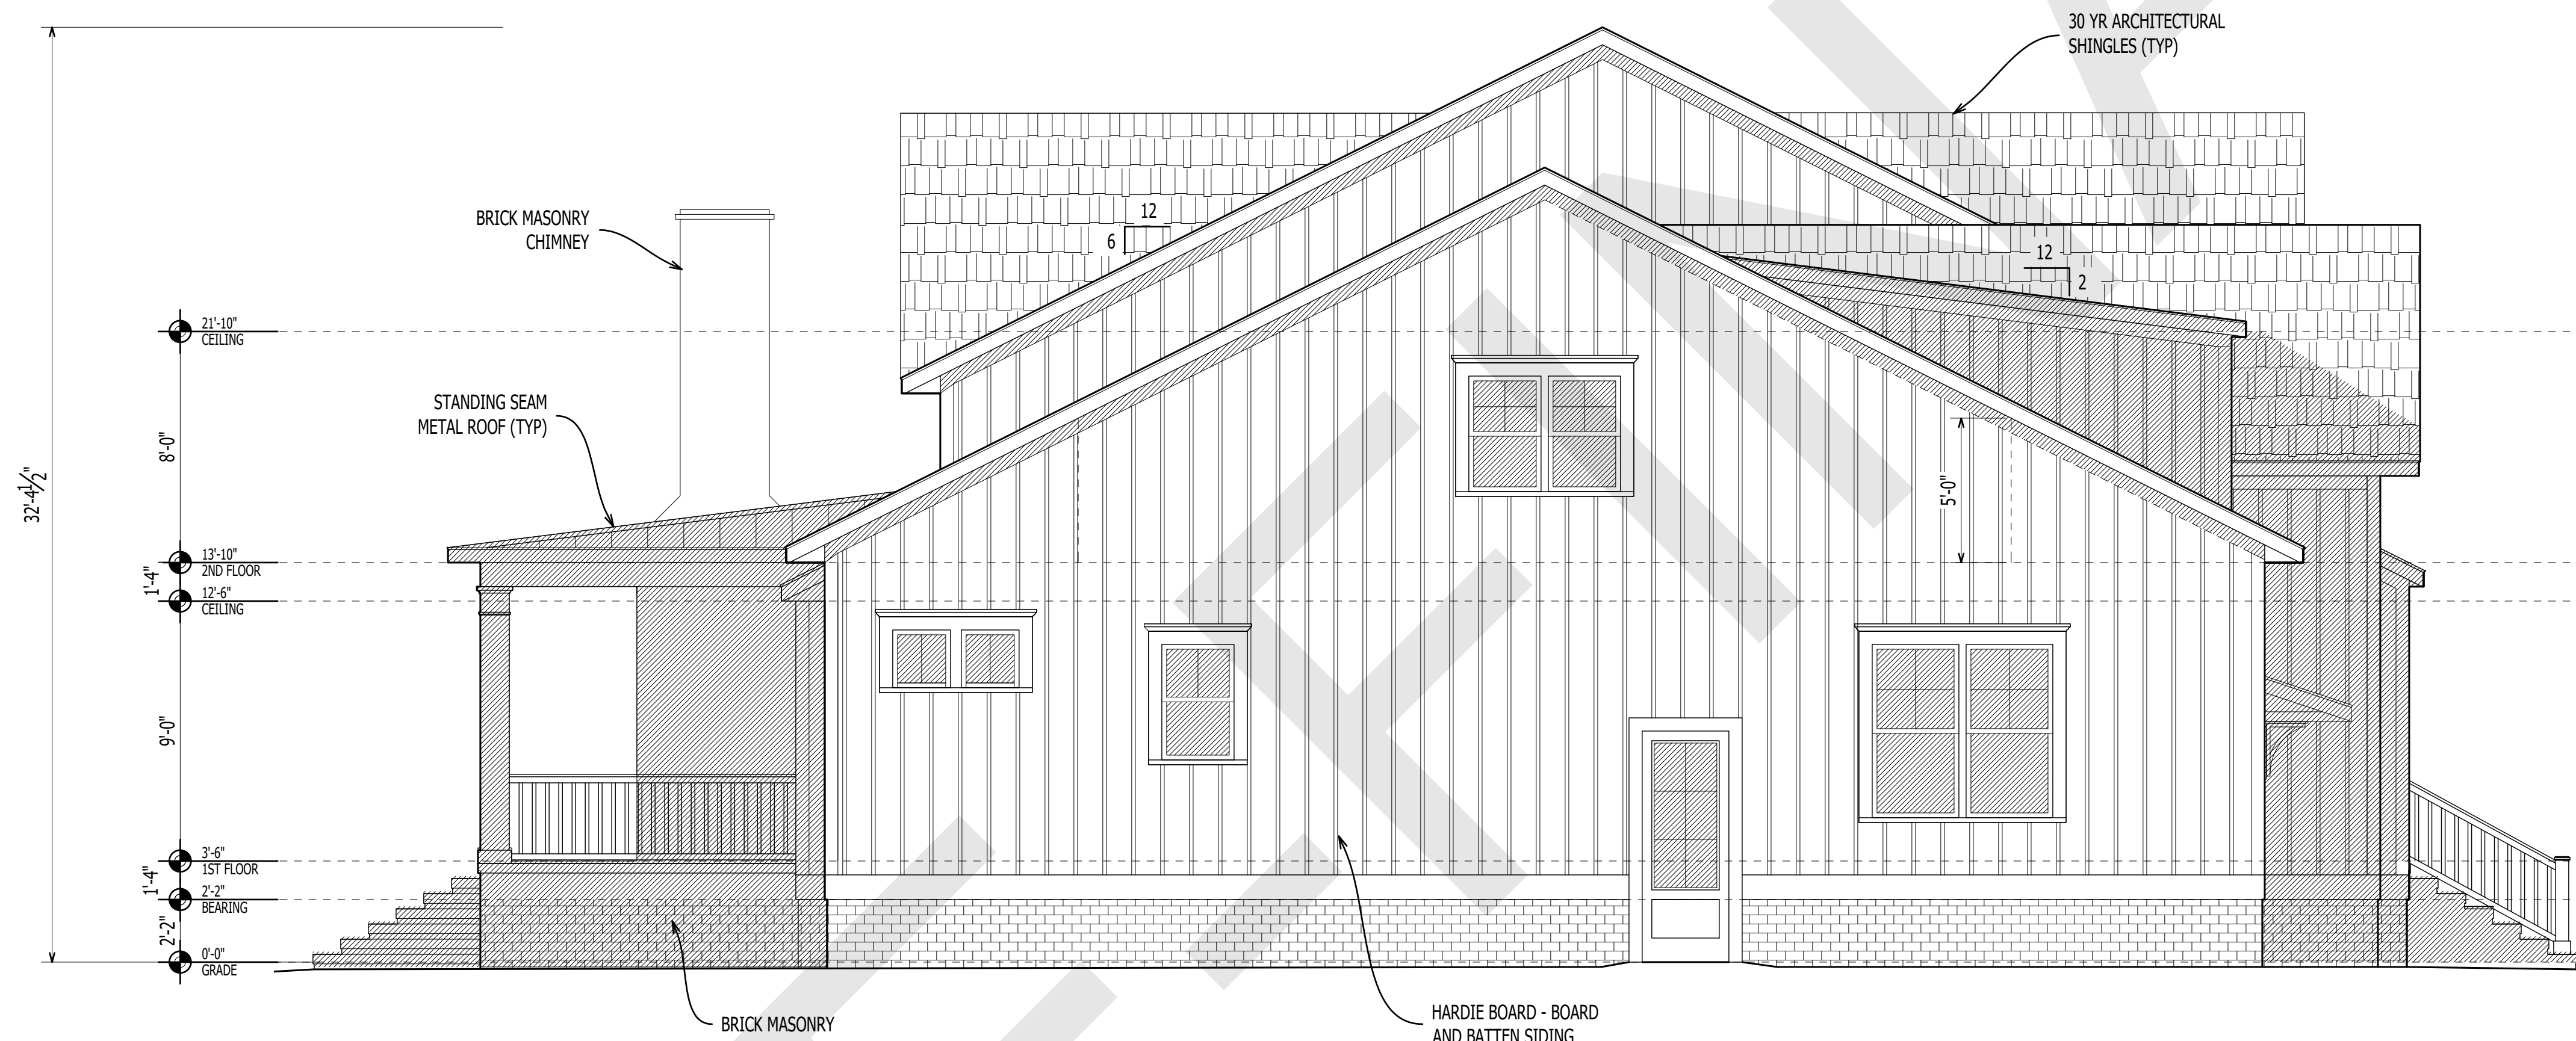

1  
A-204  
ELEVATION  
Scale: 1/4" = 1'-0"

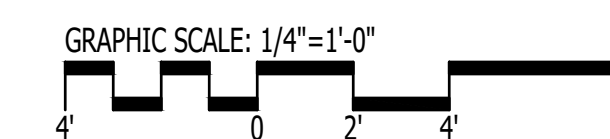

1202-A Pollock Street  
New Bern, NC 28560  
252-633-0322  
www.goarchdesign.com

**COPYRIGHT NOTE:**  
THESE PLANS ARE THE PROPERTY OF THE ARCHITECT. THESE PLANS CONTAIN PROPRIETARY INFORMATION OF GO ARCHITECTURAL DESIGN, PLLC. THEY ARE SUBJECT TO FEDERAL COPYRIGHT AND OTHER APPLICABLE FEDERAL AND STATE PROPERTY, TRADE AND RELATED LAWS. THESE PLANS, INCLUDING THE INFORMATION CONTAINED WITHIN, SHALL NOT BE SHARED, REPRODUCED, DISTRIBUTED OR USED IN ANY WAY WITHOUT WRITTEN CONSENT FROM THE ARCHITECT. ANY FAILURE TO OBTAIN SUCH CONSENT IS A VIOLATION OF LAW, AND MAY BE SUBJECT TO CIVIL AND CRIMINAL PROSECUTION AND PENALTIES.

# JEFFERSON CUSTOM HOME

4912 SPRING GREEN PASS, NEW BERN, NC 28560

THIS PLAN HAS BEEN PREPARED TO MEET TOP PROFESSIONAL STANDARDS AND PRACTICES. HOWEVER, BUILDING CODES AND ENVIRONMENTAL CONDITIONS VARY FOR DIFFERENT LOCATIONS. IT IS THE RESPONSIBILITY OF THE PURCHASER OF THIS PLAN TO PERFORM THE FOLLOWING BEFORE BEGINNING CONSTRUCTION. VERIFY ALL DIMENSIONS PRIOR TO PROCEEDING WITH CONSTRUCTION. VERIFY COMPLIANCE WITH ALL LOCAL CODES. PLANS INDICATE LOCATIONS ONLY; ENGINEERING ASPECTS SHOULD INCORPORATE ACTUAL SITE CONDITIONS. HVAC & PLUMBING LAYOUTS ARE NOT INCLUDED. THESE SHOULD BE OBTAINED FROM A LOCAL MECH. CONTRACTOR OR ENGINEER. TO ENSURE COMPLIANCE WITH LOCAL CODE AND THAT EQUIPMENT IS SIZED CORRECTLY FOR YOUR PARTICULAR REGION AND CONDITIONS. VERIFY ALL STRUCTURAL ELEMENTS WITH LOCAL ENGINEER.

**A-204**

ELEVATIONS

12.06.2023  
4912 SPRING GREEN PASS