




1
A-101
DEMO / EXISTING
Scale: 1/8" = 1'-0"

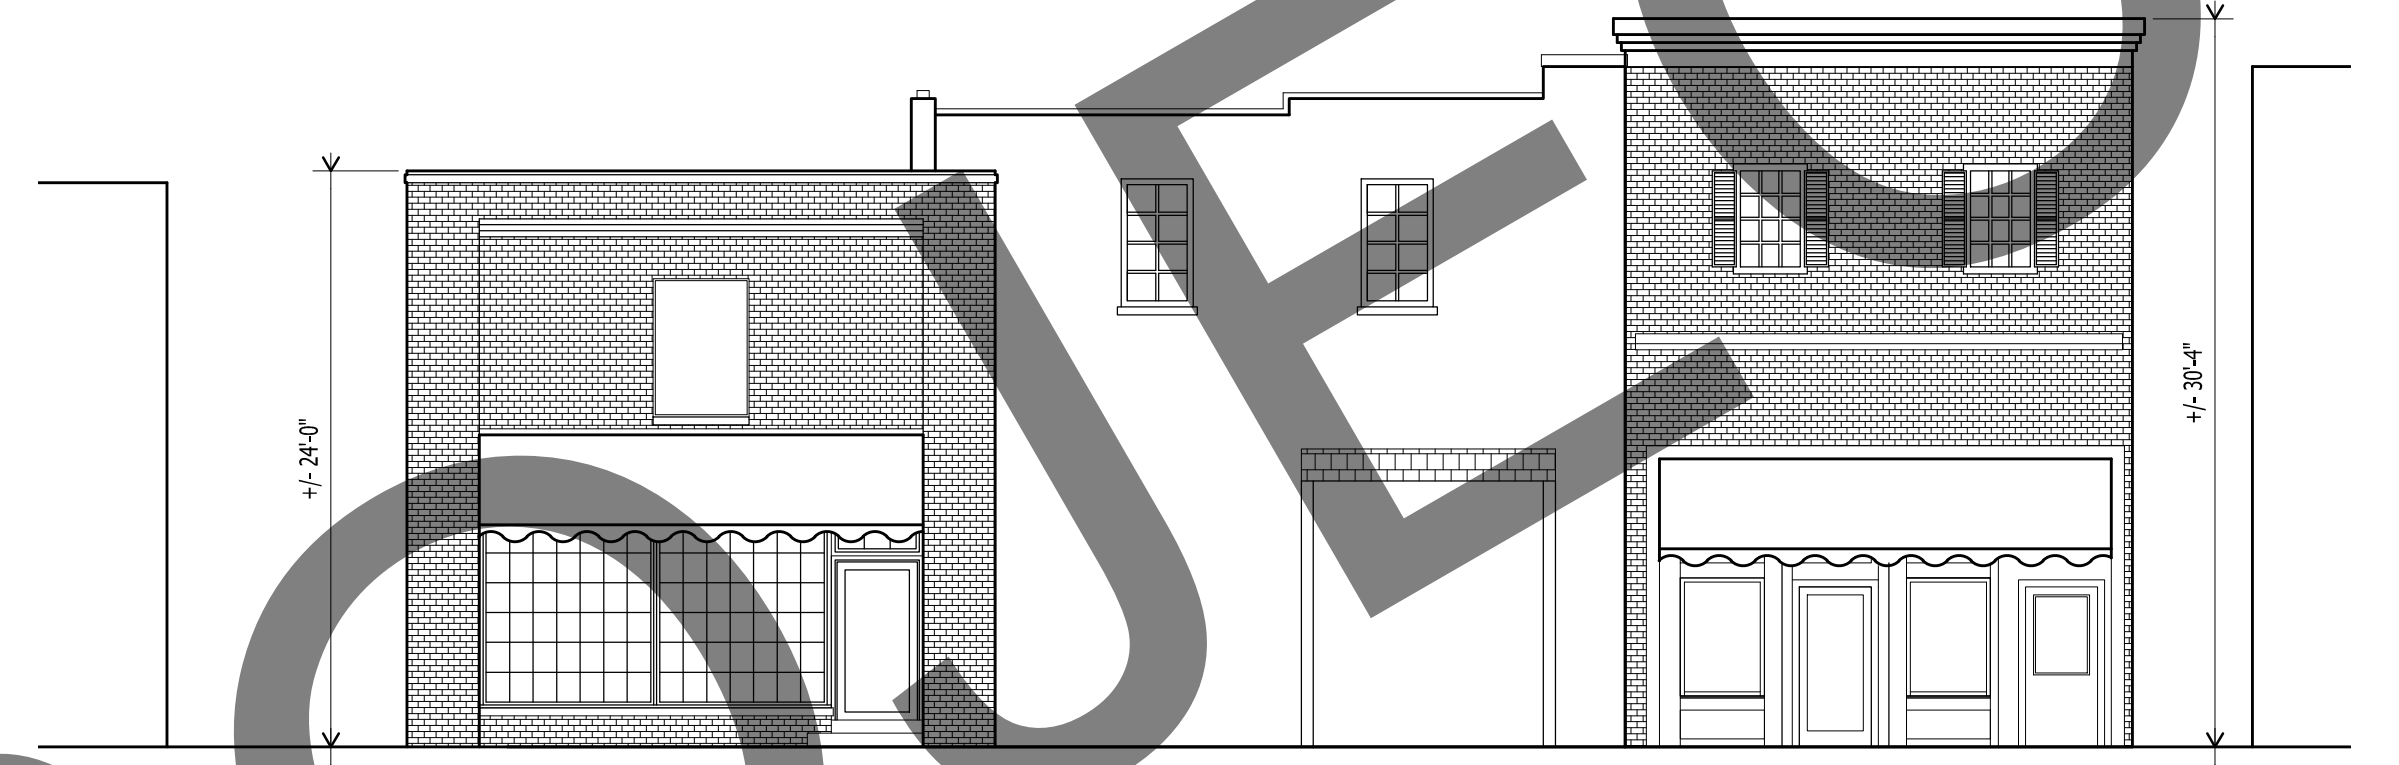

2
A-101
DEMO / EXISTING
Scale: 1/8" = 1'-0"



3
A-101
PHOTO
N.T.S.

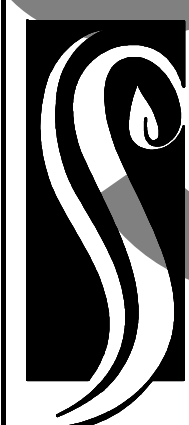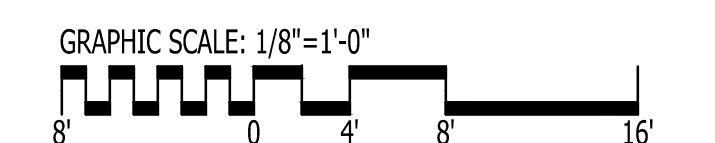

**GO ARCHITECTURAL
DESIGN, PLLC**

1202-A Pollock St., New Bern, NC 28560
(252)633-0322 Tel www.GOarchdesign.com

COPYRIGHT NOTE:

THESE PLANS ARE THE PROPERTY OF THE ARCHITECT. THESE PLANS CONTAIN PROPRIETARY INFORMATION OF GO ARCHITECTURAL DESIGN, PLLC. THEY ARE SUBJECT TO FEDERAL COPYRIGHT AND OTHER APPLICABLE FEDERAL AND STATE PROPERTY, TRADE AND RELATED LAWS. THESE PLANS, INCLUDING THE INFORMATION CONTAINED WITHIN, SHALL NOT BE SHARED, REPRODUCED, DISTRIBUTED OR USED IN ANY WAY WITHOUT WRITTEN CONSENT FROM THE ARCHITECT. ANY FAILURE TO OBTAIN SUCH CONSENT IS A VIOLATION OF LAW AND MAY BE SUBJECT TO CIVIL AND CRIMINAL PROSECUTION AND PENALTIES.

Date: 09.01.2015

Revisions:


PROHIBITION EXPANSION

243 & 237 CRAVEN STREET, NEW BERN, NC 28560



A-101

EXISTING FLOOR PLAN
& ELEVATION


12 X 18 SHEETS ARE HALF SIZE

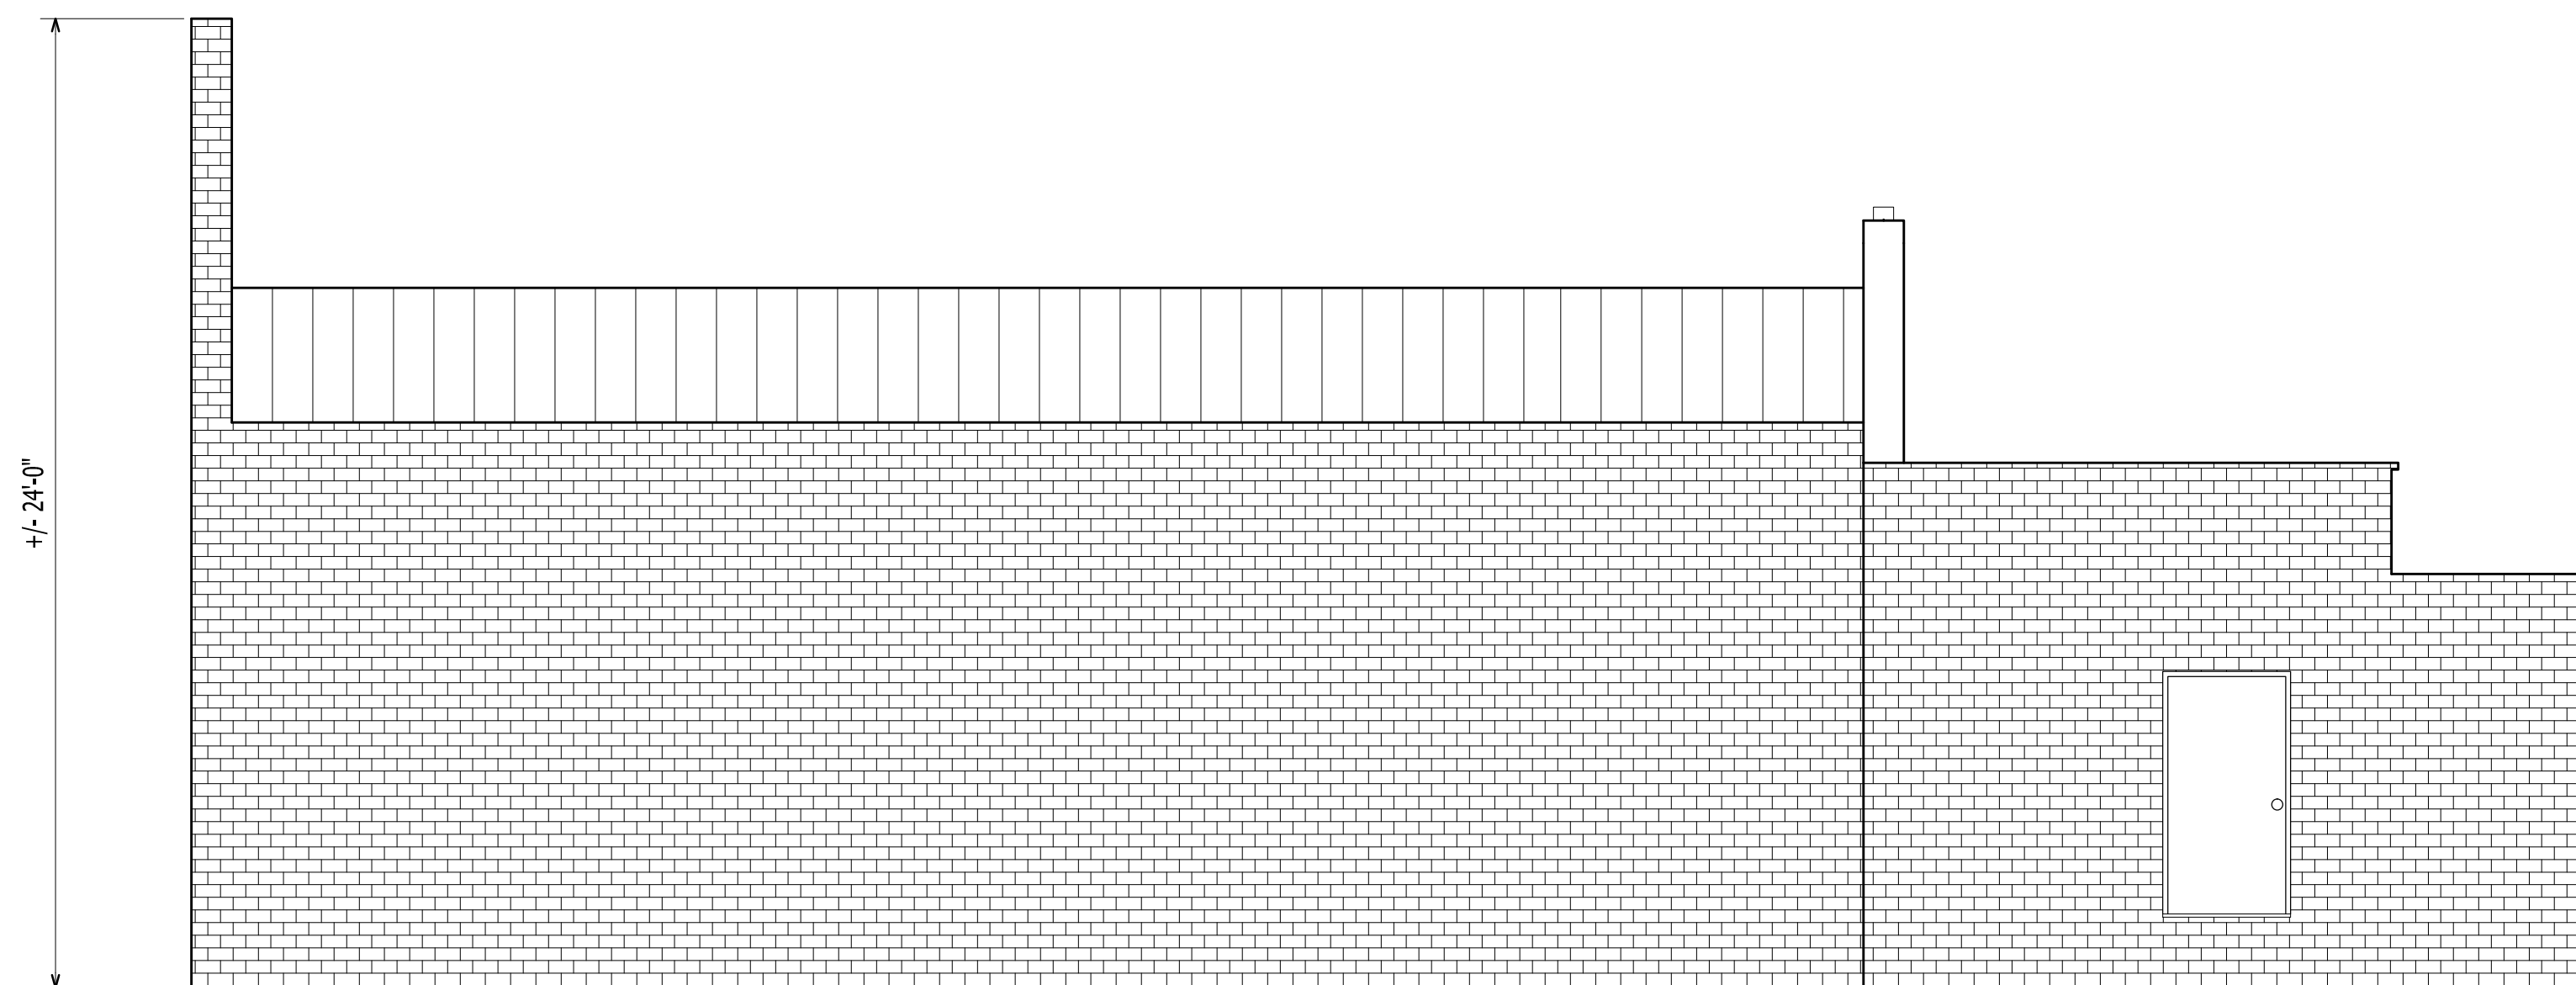



1
A-102
EXISTING ELEVATION
Scale: 1/4" = 1'-0"

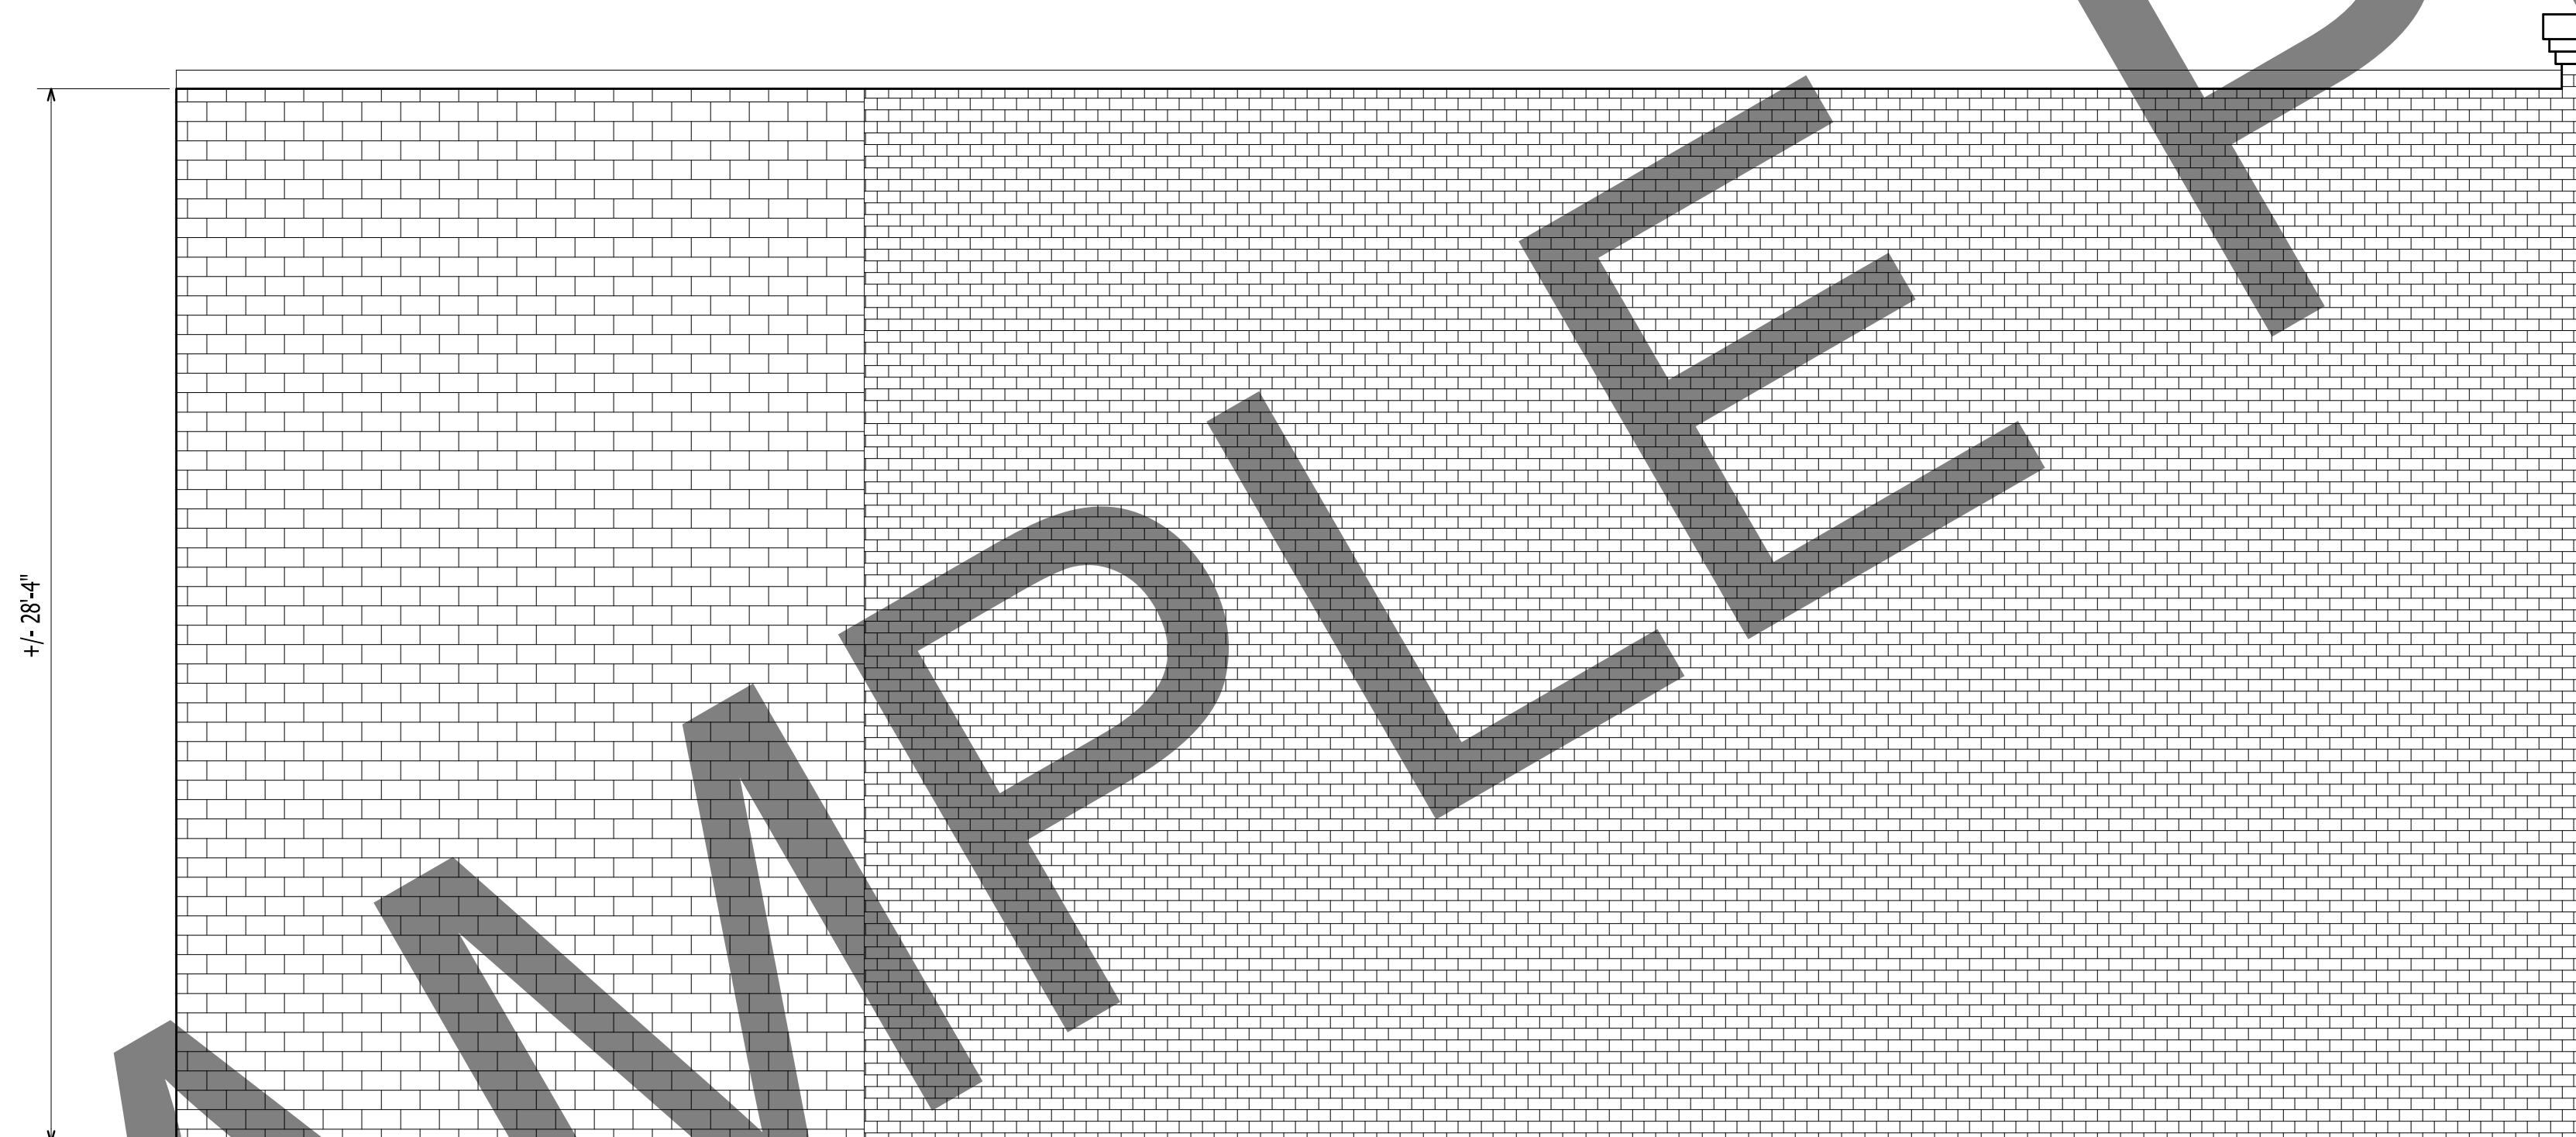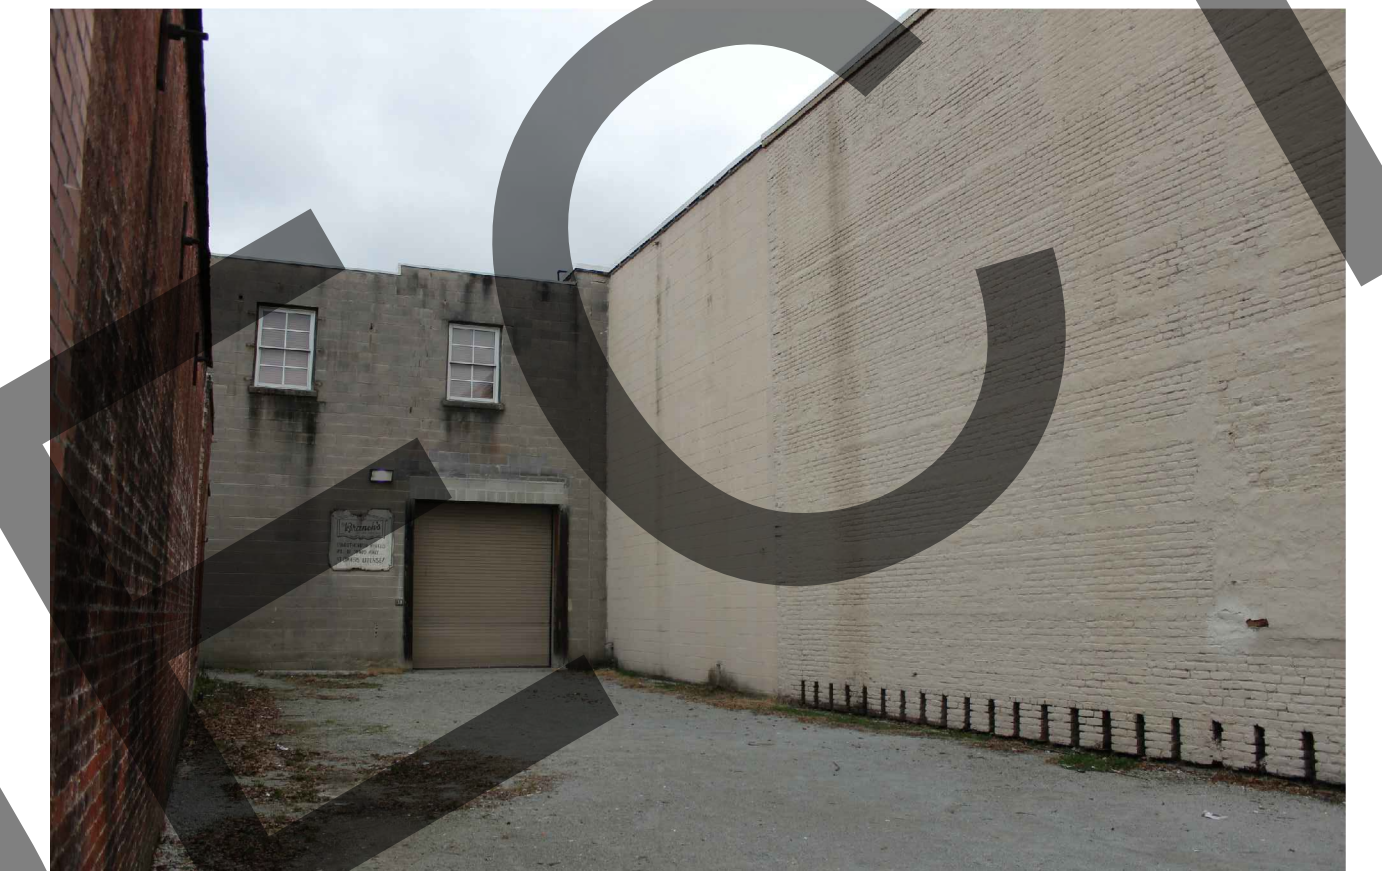

2
A-102
EXISTING ELEVATION
Scale: 1/4" = 1'-0"

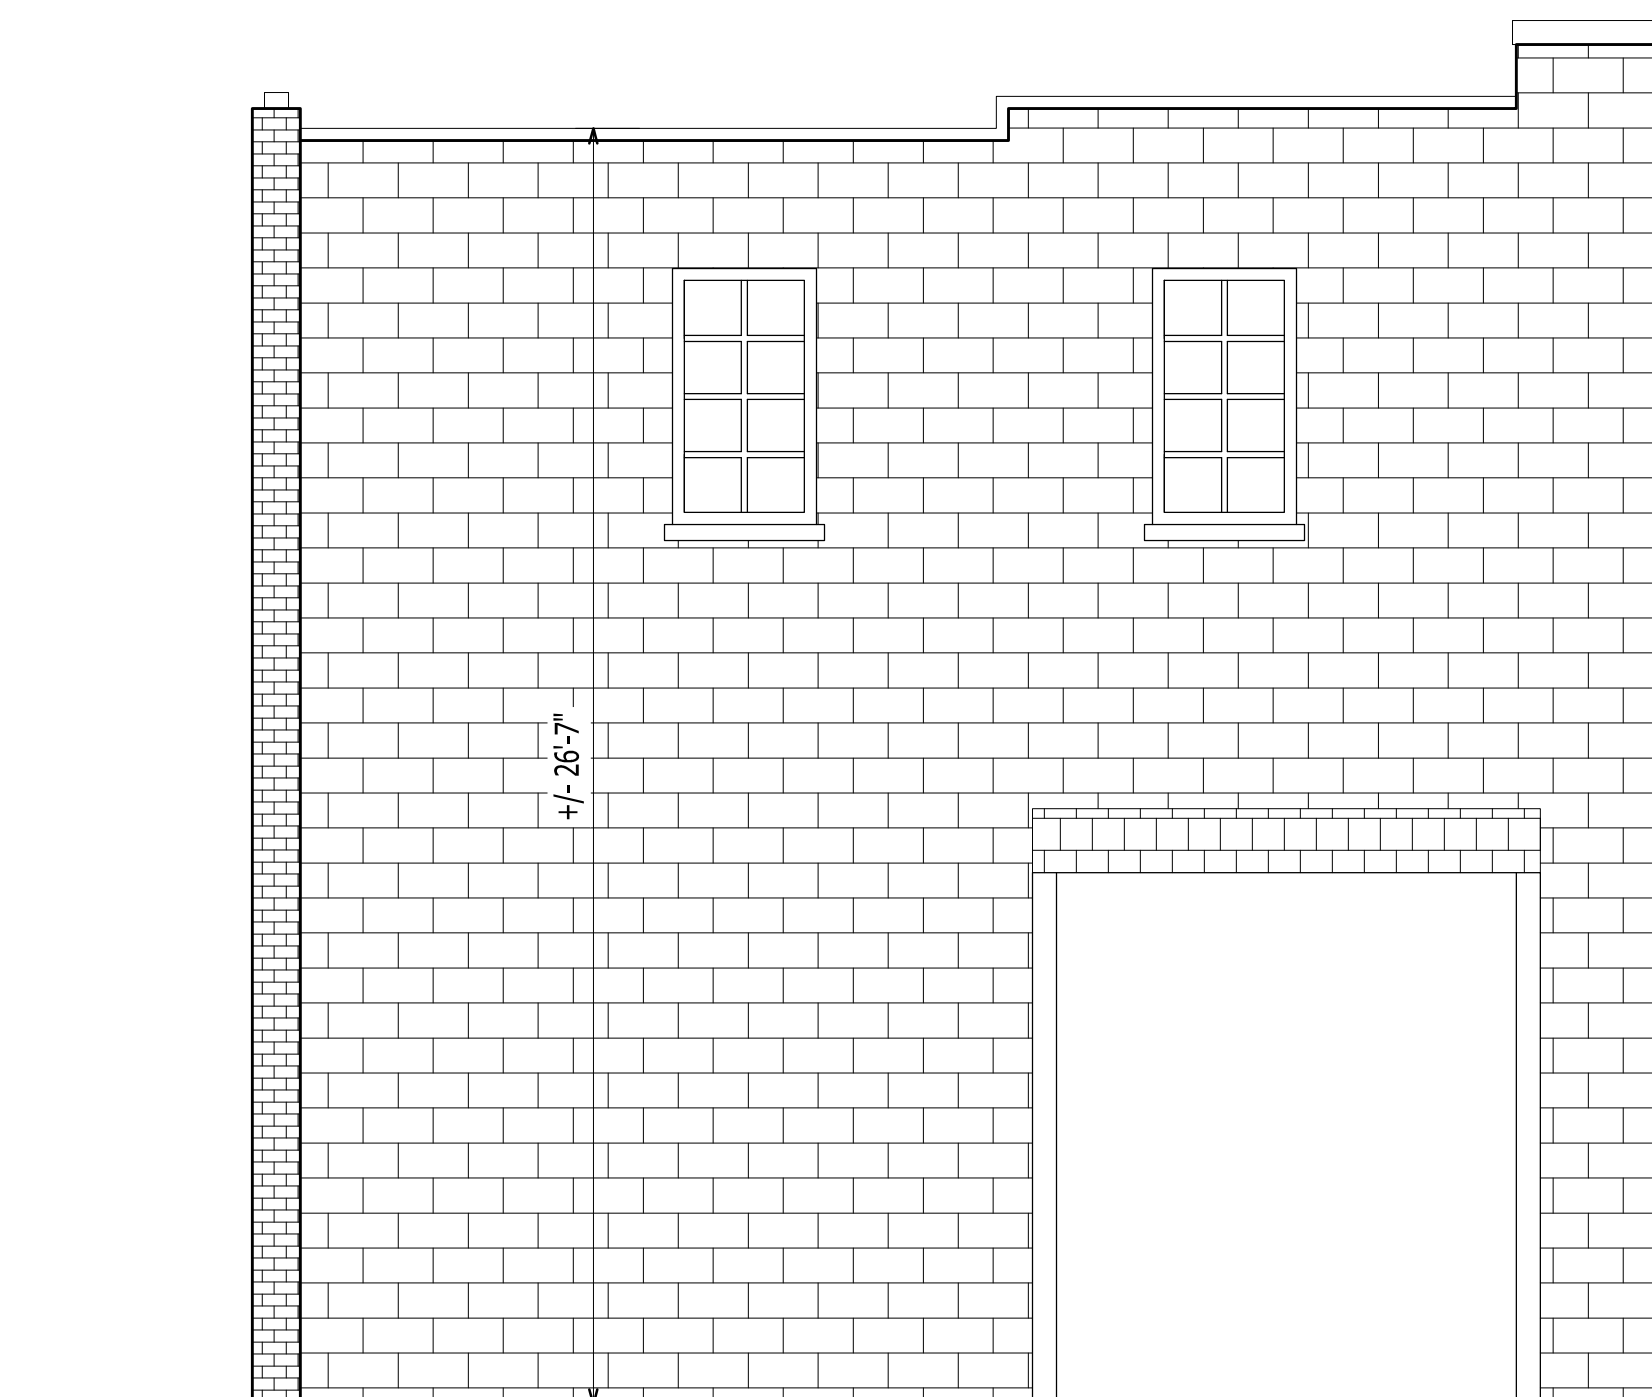


3
A-102
EXISTING ELEVATION
Scale: 1/4" = 1'-0"

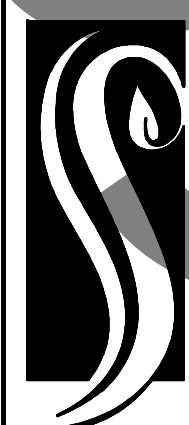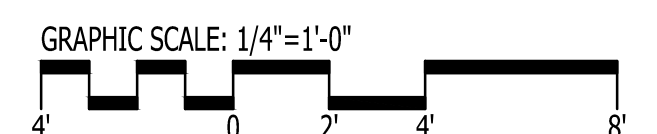

**GO ARCHITECTURAL
DESIGN, PLLC**

1202-A Pollock St., New Bern, NC 28560
(252)633-0322 Tel www.GOarchdesign.com

COPYRIGHT NOTE:
THESE PLANS ARE THE PROPERTY OF THE ARCHITECT.
THESE PLANS CONTAIN PROPRIETARY INFORMATION OF
GO ARCHITECTURAL DESIGN, PLLC. THEY ARE SUBJECT
TO FEDERAL COPYRIGHT AND OTHER APPLICABLE
FEDERAL AND STATE PROPERTY, TRADE AND RELATED
LAWS. THESE PLANS, INCLUDING THE INFORMATION
CONTAINED WITHIN, SHALL NOT BE SHARED,
REPRODUCED, DISTRIBUTED OR USED IN ANY WAY
WITHOUT WRITTEN CONSENT FROM THE ARCHITECT.
ANY FAILURE TO OBTAIN SUCH CONSENT IS A VIOLATION
OF LAW AND MAY BE SUBJECT TO CIVIL AND CRIMINAL
PROSECUTION AND PENALTIES.

 

Date: 09.01.2015

Revisions:


PROHIBITION EXPANSION

243 & 237 CRAVEN STREET, NEW BERN, NC 28560


A-102

EXISTING ELEVATIONS



12 X 18 SHEETS ARE HALF SIZE

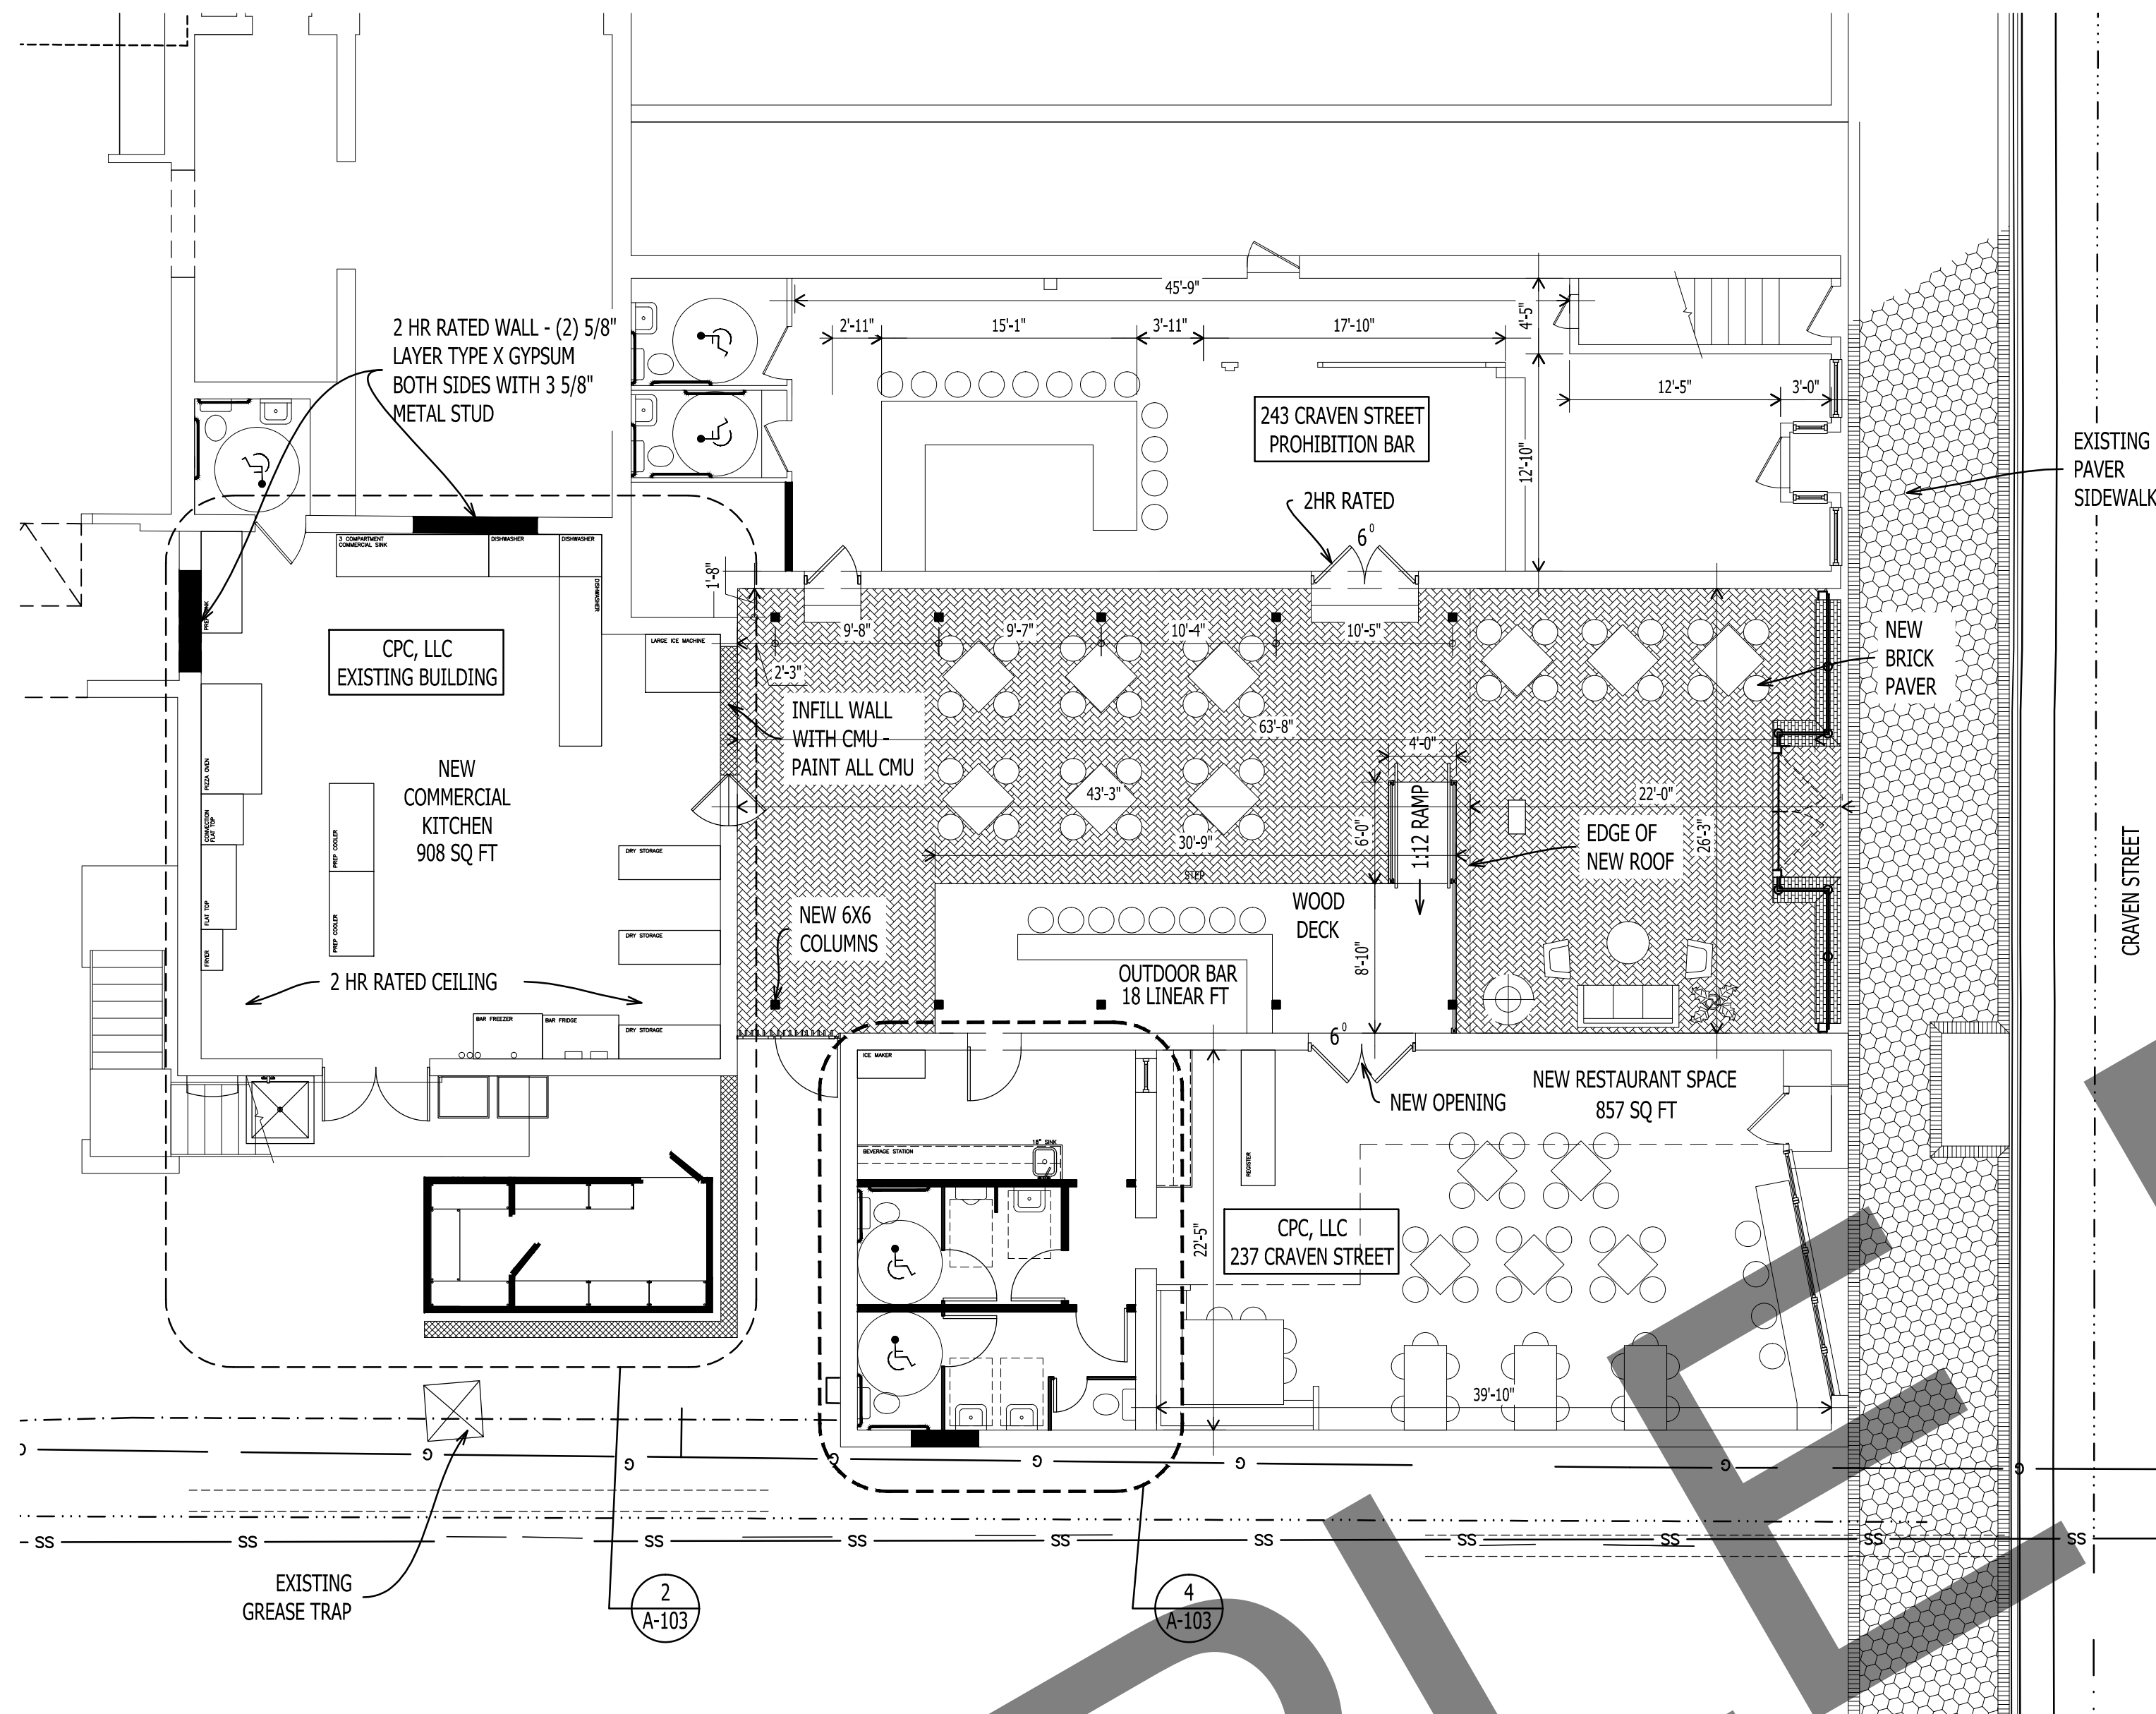


1
A-103
NEW FLOOR PLAN
Scale: 1/8" = 1'-0"

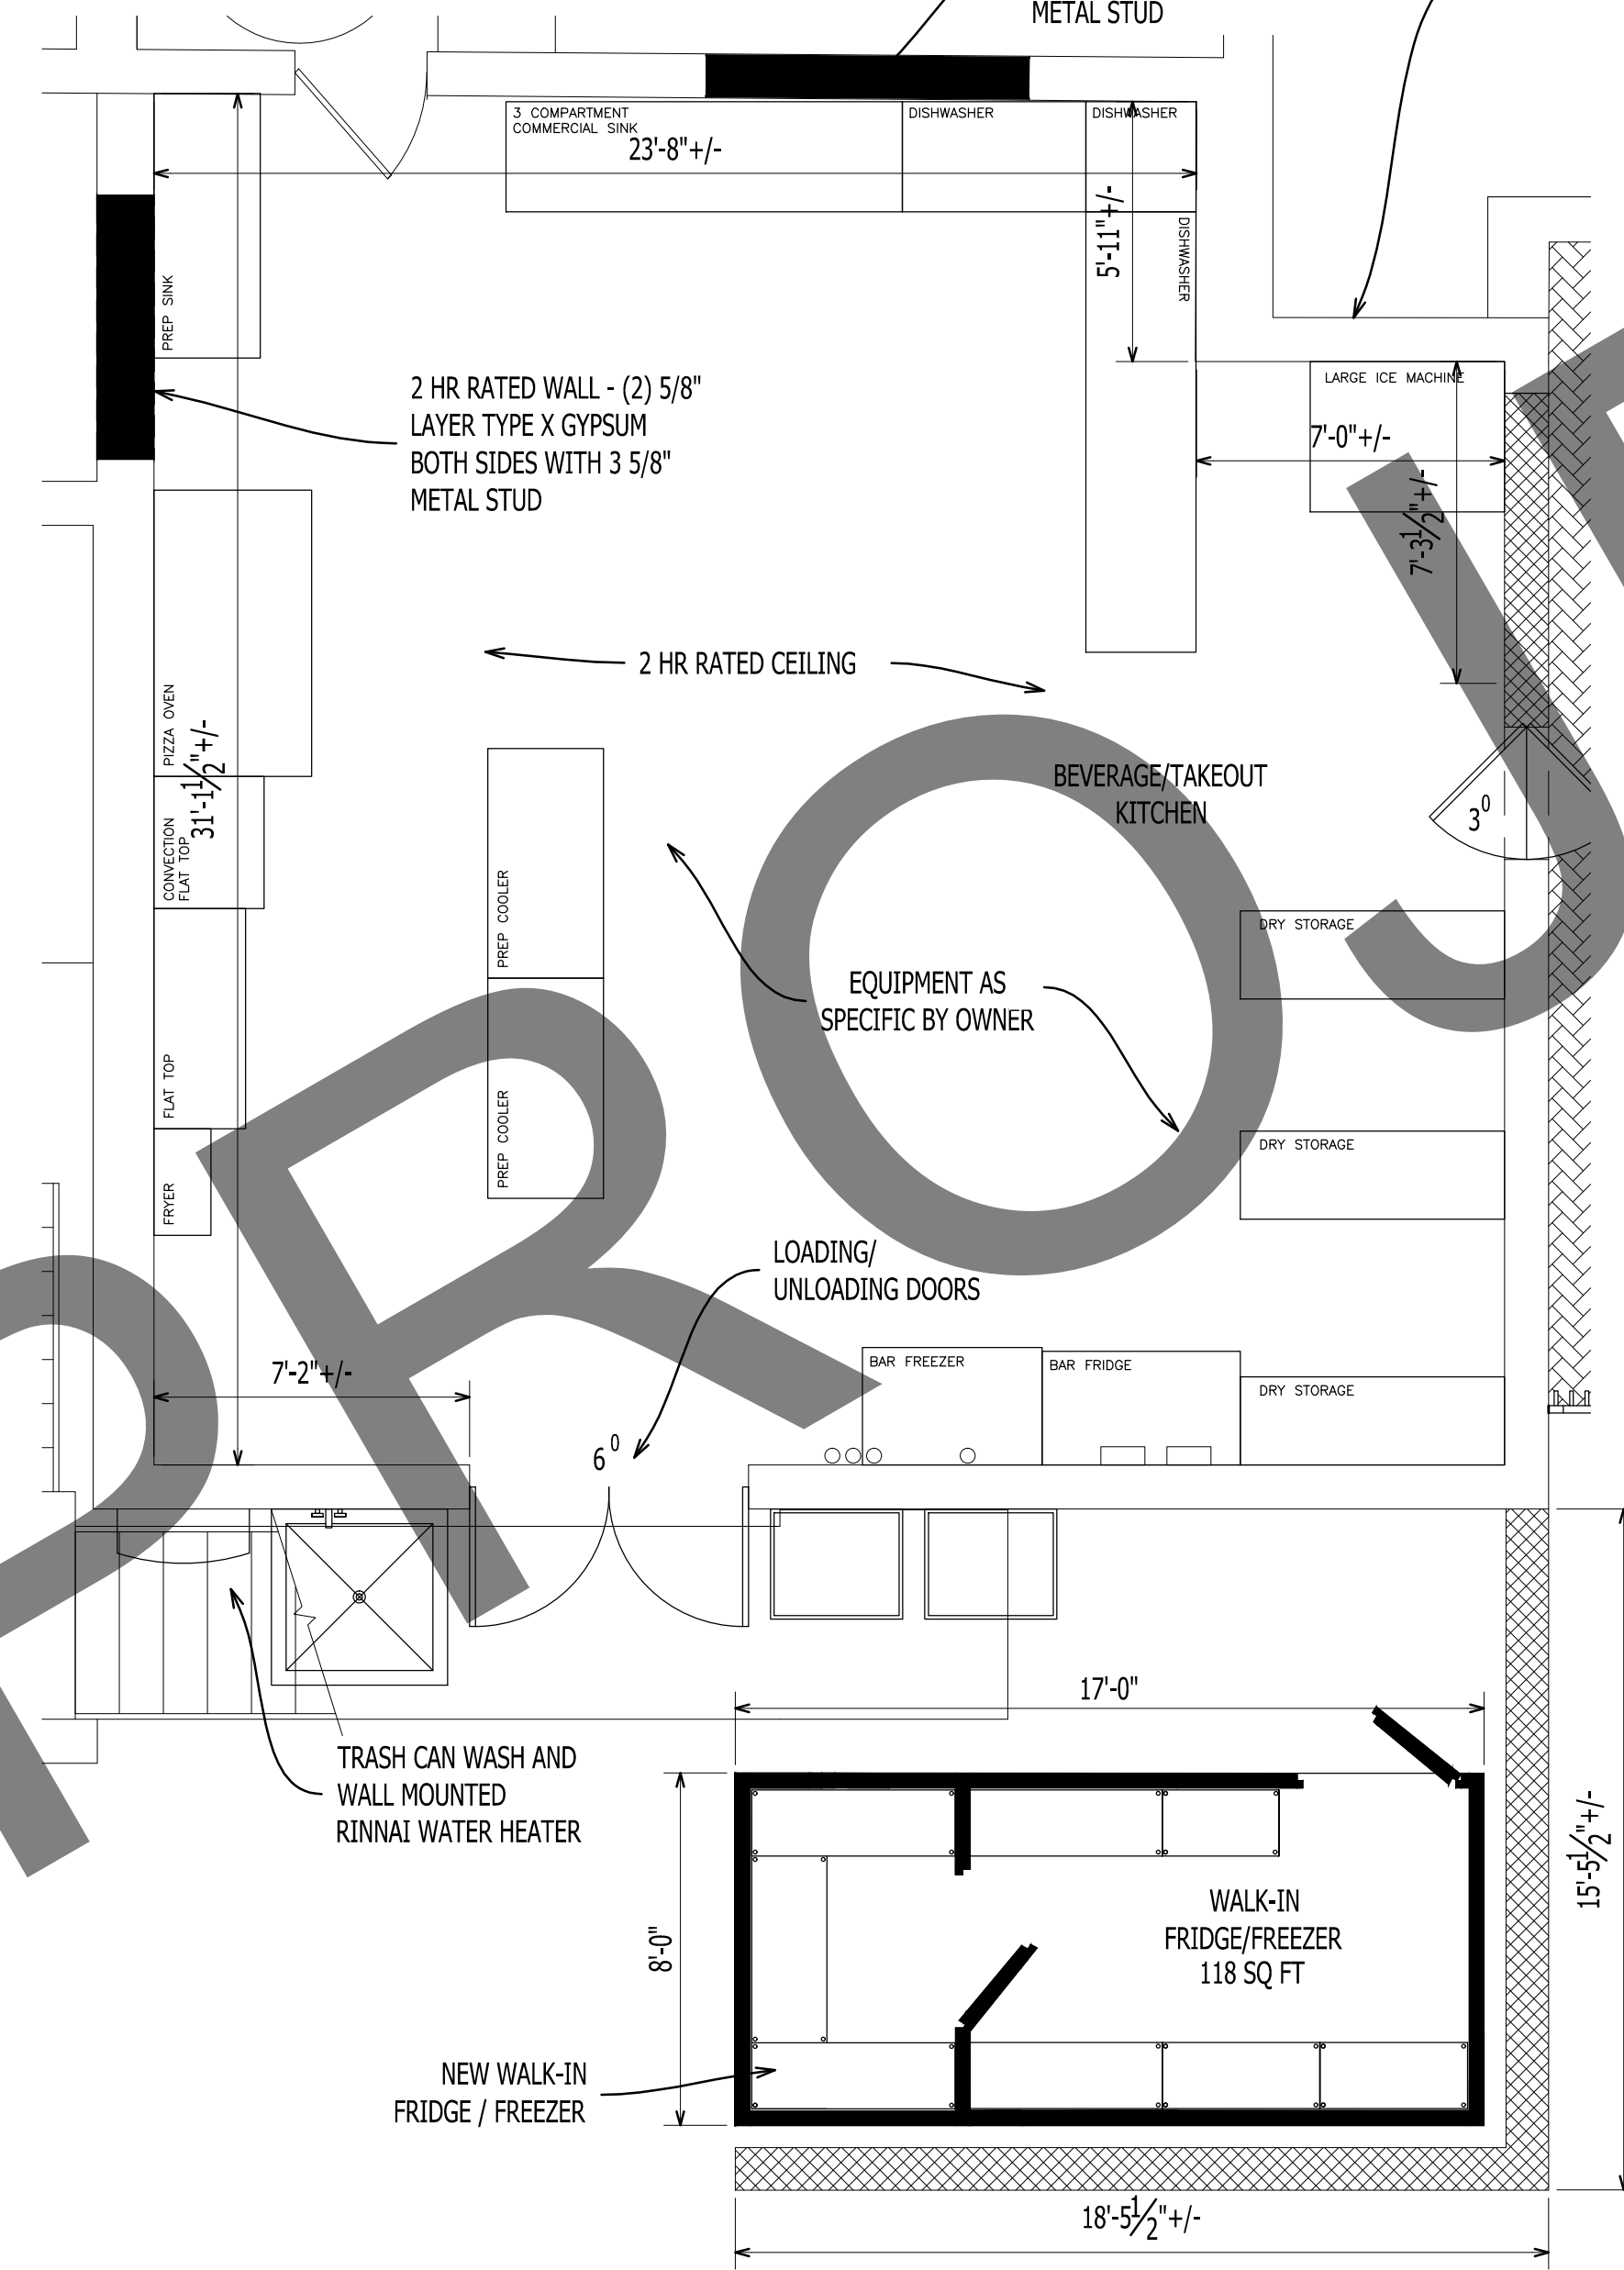

2
A-103
COMMERCIAL KITCHEN PLAN
Scale: 1/4" = 1'-0"

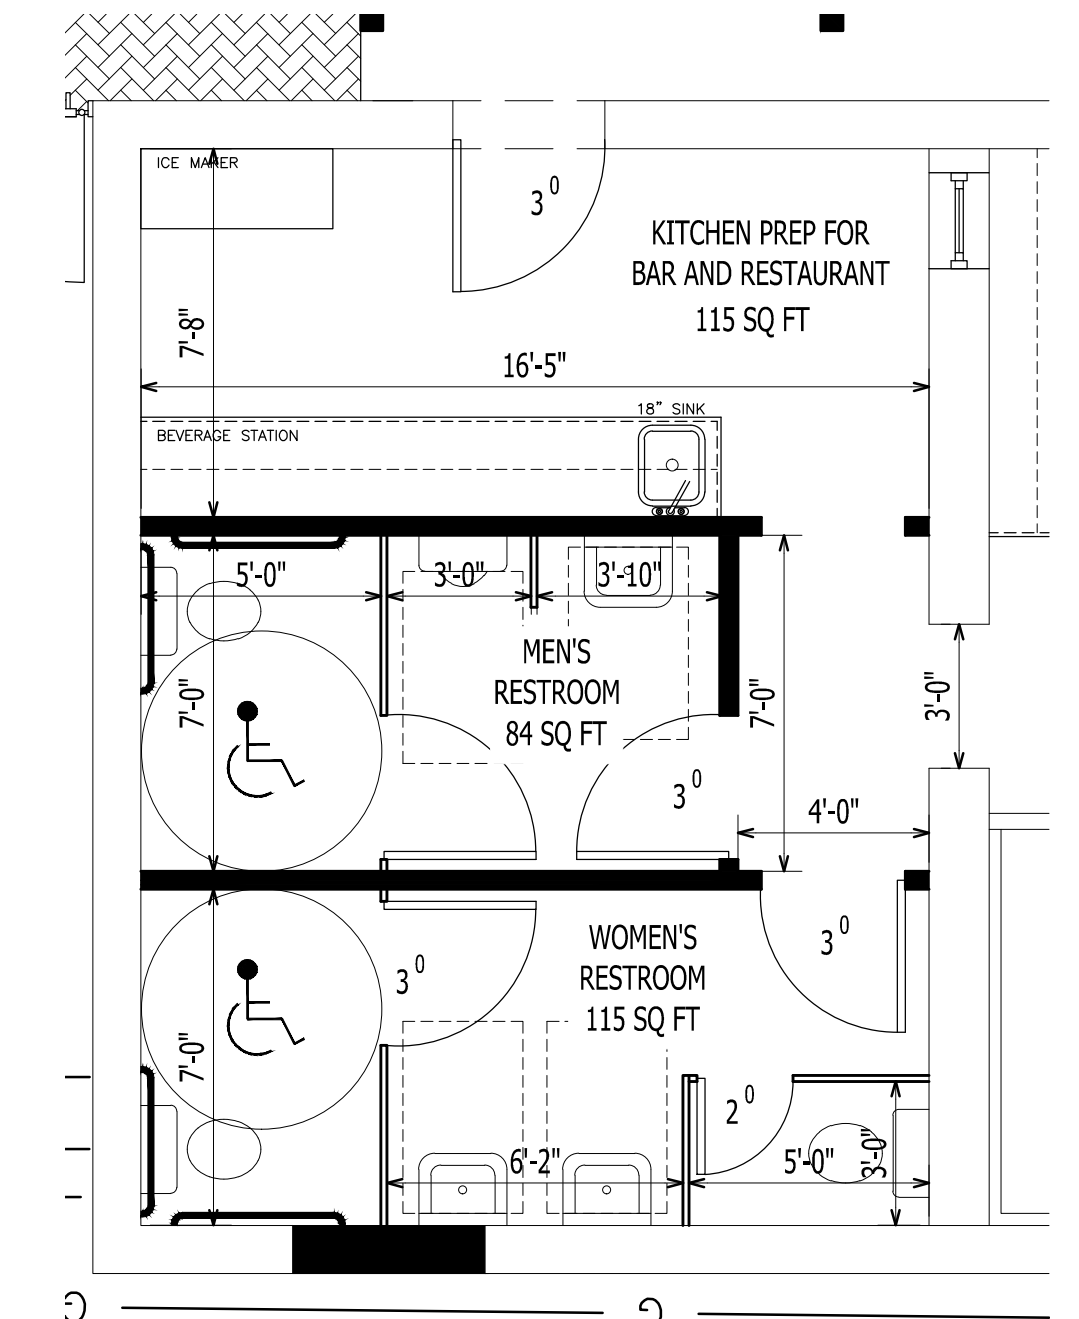
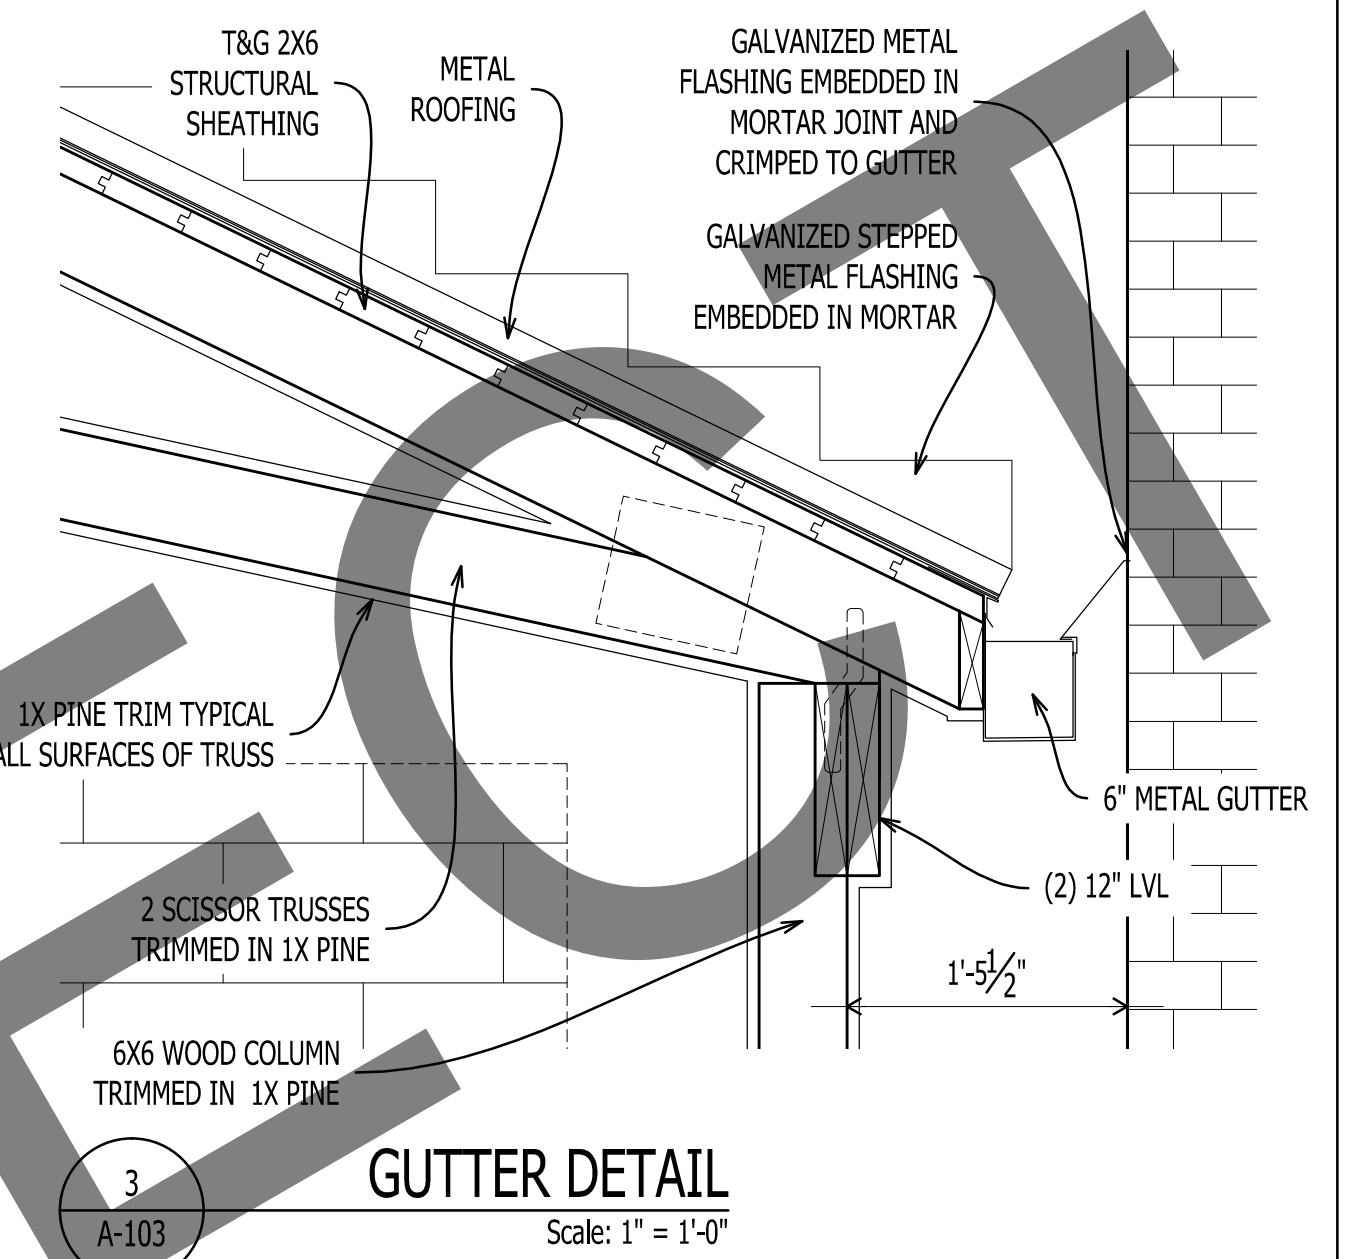


4
A-103
BATHROOM PLAN
Scale: 1/4" = 1'-0"

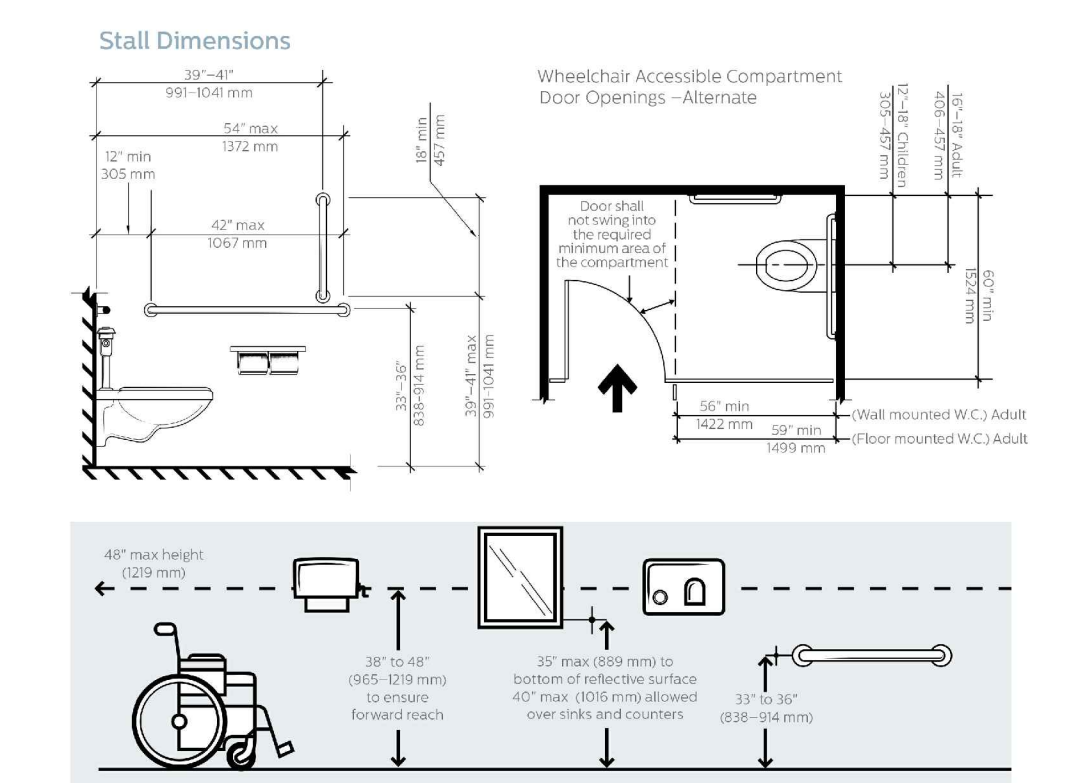

ADA REQUIREMENTS

- GENERAL NOTE:**
- ALL EXPOSED WOOD TO BE TREATED WITH FLAME GUARD CLEAR TOP COAT FIRE RETARDANT.
 - ALL TIMBER TRUSSES, BEAMS, BRACING, CONNECTIONS, AND FOOTINGS TO BE DESIGNED BY AN ENGINEERED.
 - NEW DOOR OPENINGS: PELLA 450 SERIES - HINGED PATIO DOOR WOOD DOOR WITH 3D GRILLED INSIDE AND OUT

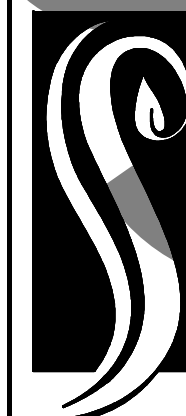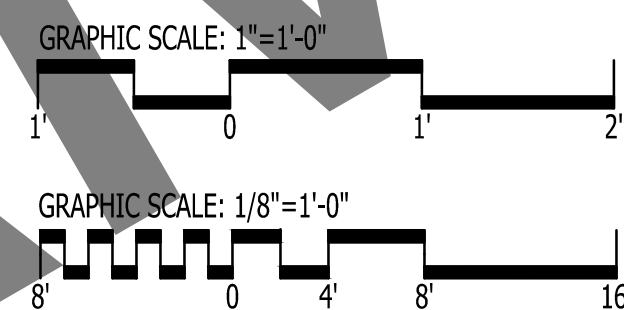

**GO ARCHITECTURAL
DESIGN, PLLC**
1202-A Pollock St., New Bern, NC 28560
(252)633-0322 Tel www.GOarchdesign.com

COPYRIGHT NOTE:
THESE PLANS ARE THE PROPERTY OF THE ARCHITECT. THESE PLANS CONTAIN PROPRIETARY INFORMATION OF GO ARCHITECTURAL DESIGN, PLLC. THEY ARE SUBJECT TO FEDERAL COPYRIGHT AND OTHER APPLICABLE FEDERAL AND STATE PROPERTY, TRADE AND RELATED LAWS. THESE PLANS, INCLUDING THE INFORMATION CONTAINED WITHIN, SHALL NOT BE SHARED, REPRODUCED, DISTRIBUTED OR USED IN ANY WAY WITHOUT WRITTEN CONSENT FROM THE ARCHITECT. ANY FAILURE TO OBTAIN SUCH CONSENT IS A VIOLATION OF LAW, AND MAY BE SUBJECT TO CIVIL AND CRIMINAL PROSECUTION AND PENALTIES.

Date: 09.01.2015
Revisions: 07.01.2015

PROHIBITION EXPANSION







243 & 237 CRAVEN STREET, NEW BERN, NC 28560

A-103
NEW FLOOR PLAN
& DETAILS

12 X 18 SHEETS ARE HALF SIZE

GENERAL NOTE:

1. ALL EXPOSED WOOD TO BE TREATED WITH FLAME GUARD CLEAR TOP COAT FIRE RETARDANT.
2. ALL TIMBER TRUSSES, BEAMS, BRACING, CONNECTIONS, AND FOOTINGS TO BE DESIGNED BY AN ENGINEERED
3. NEW DOOR OPENINGS: PELLA 450 SERIES - HINGED PATIO DOOR WOOD DOOR WITH 3D GRILLED INSIDE AND OUT

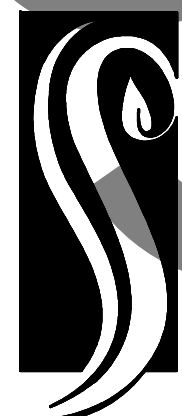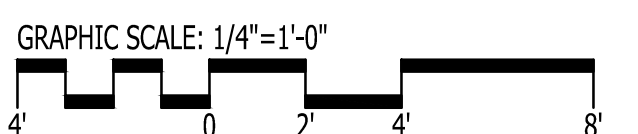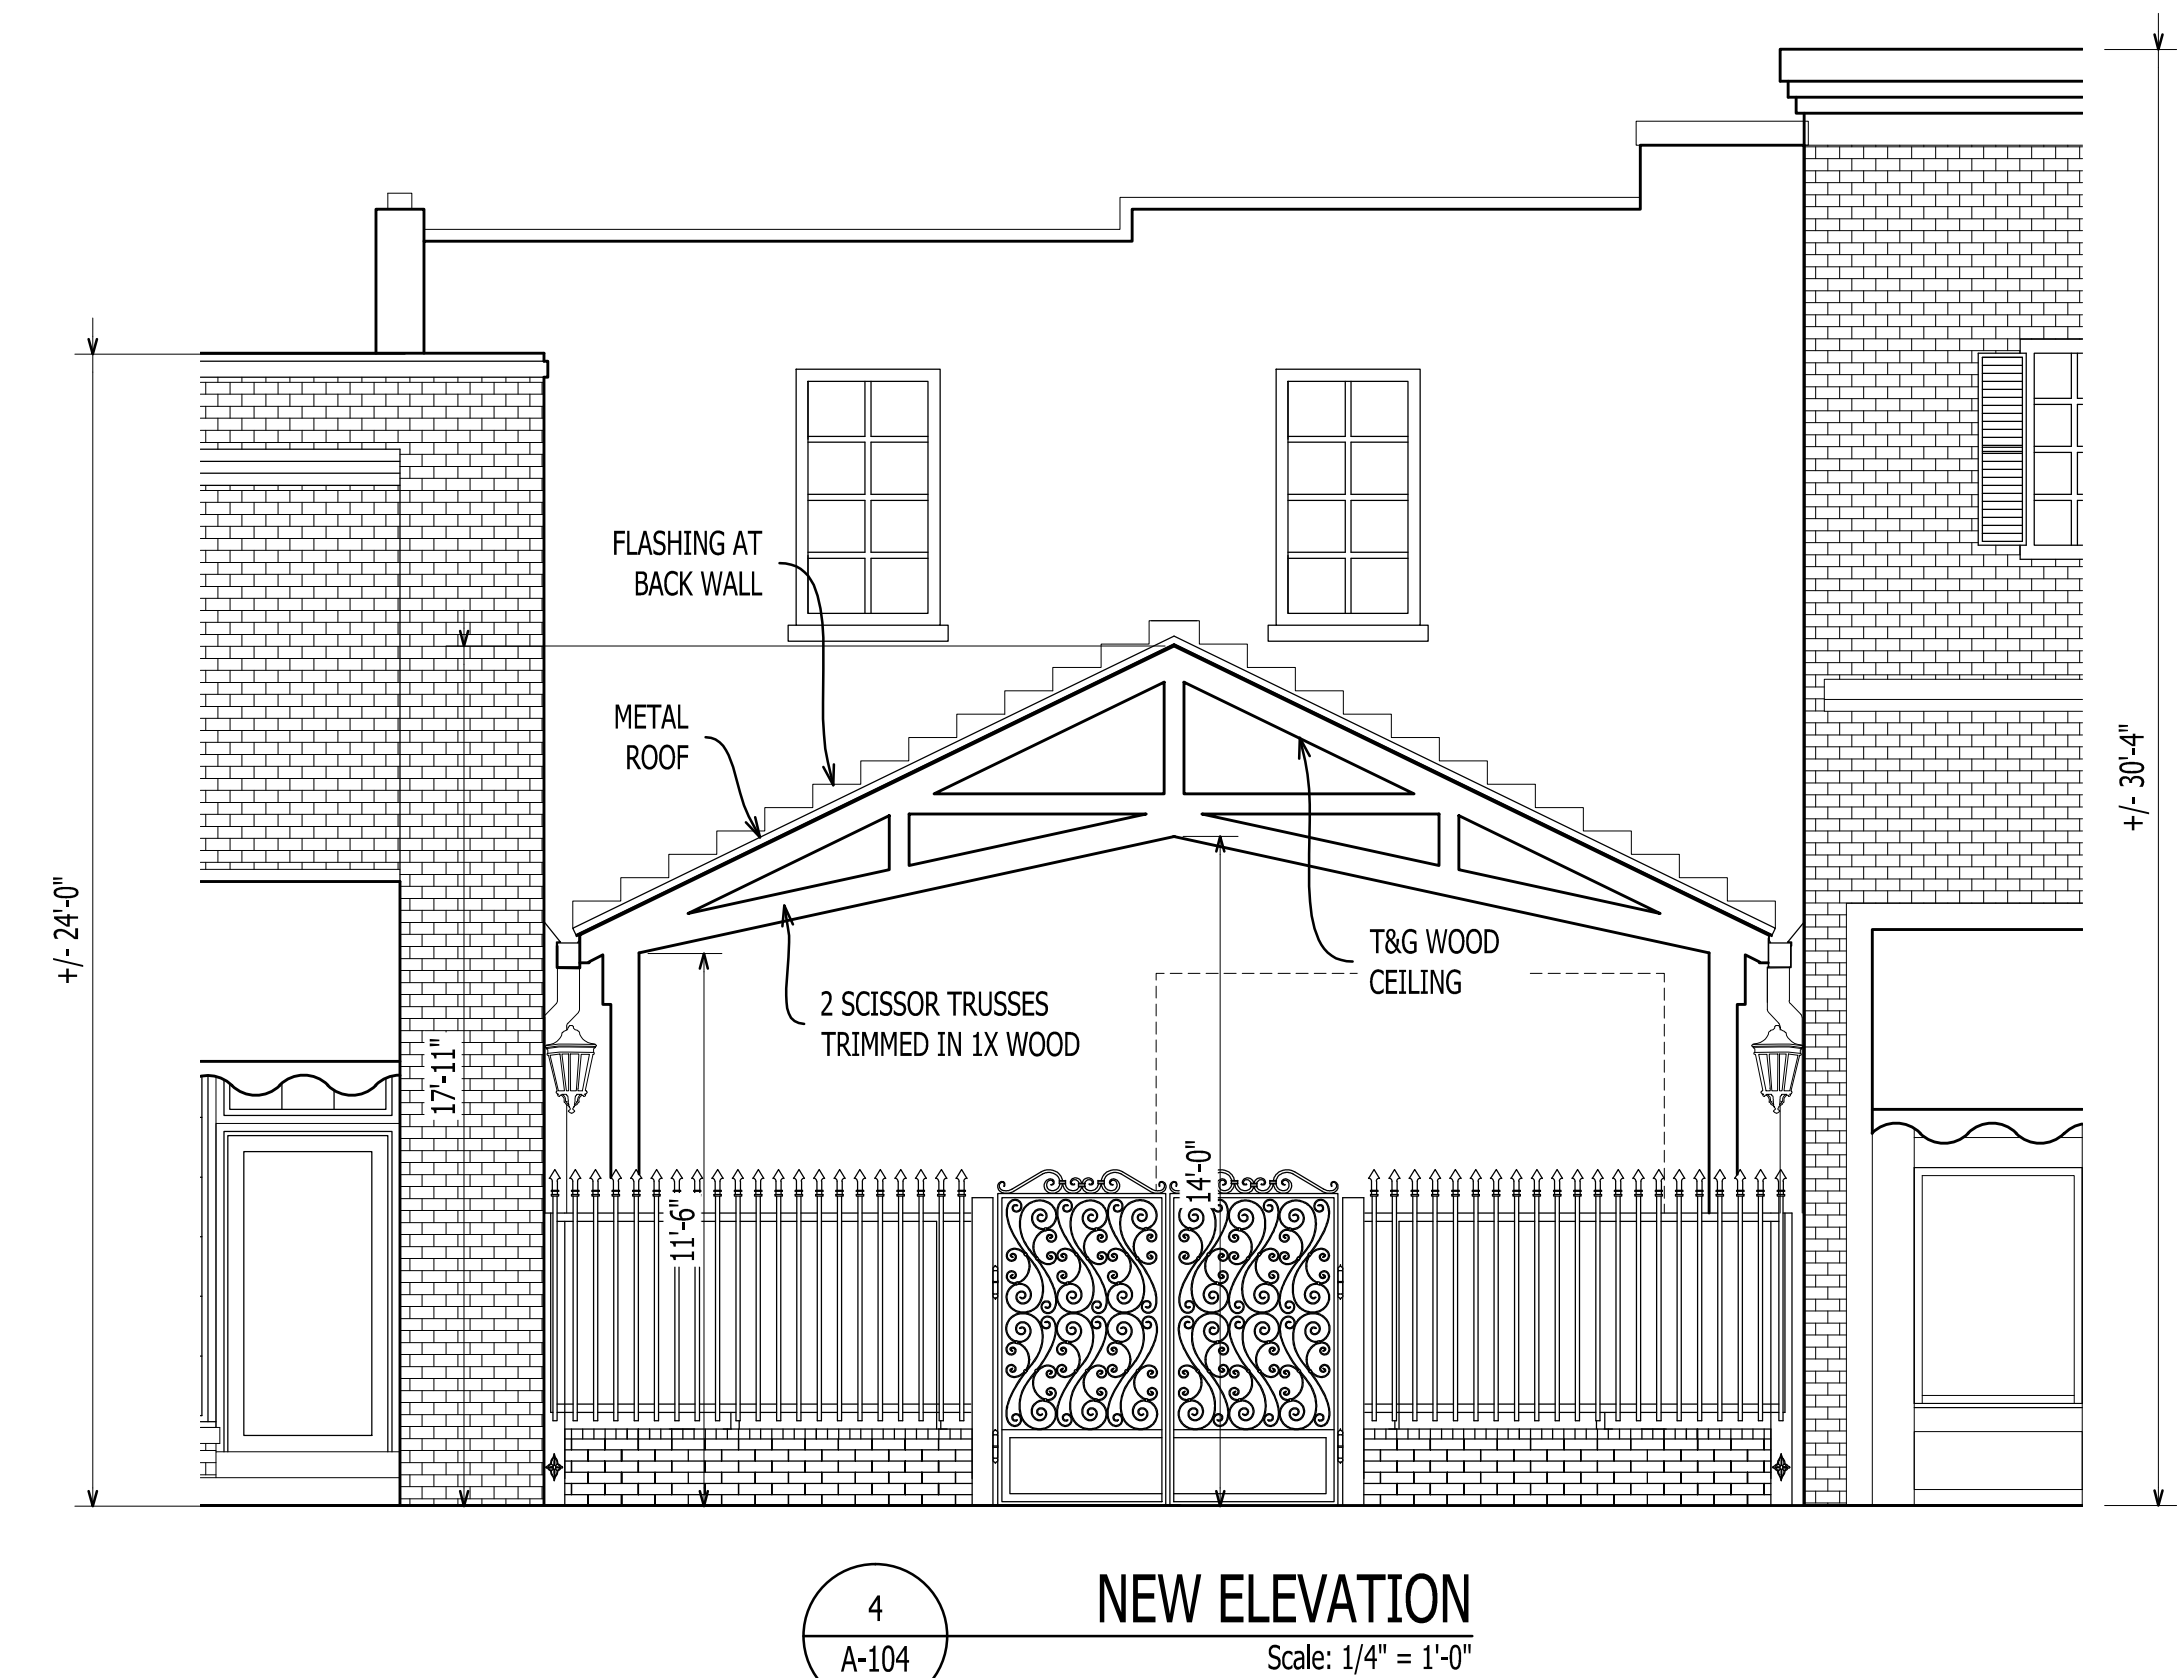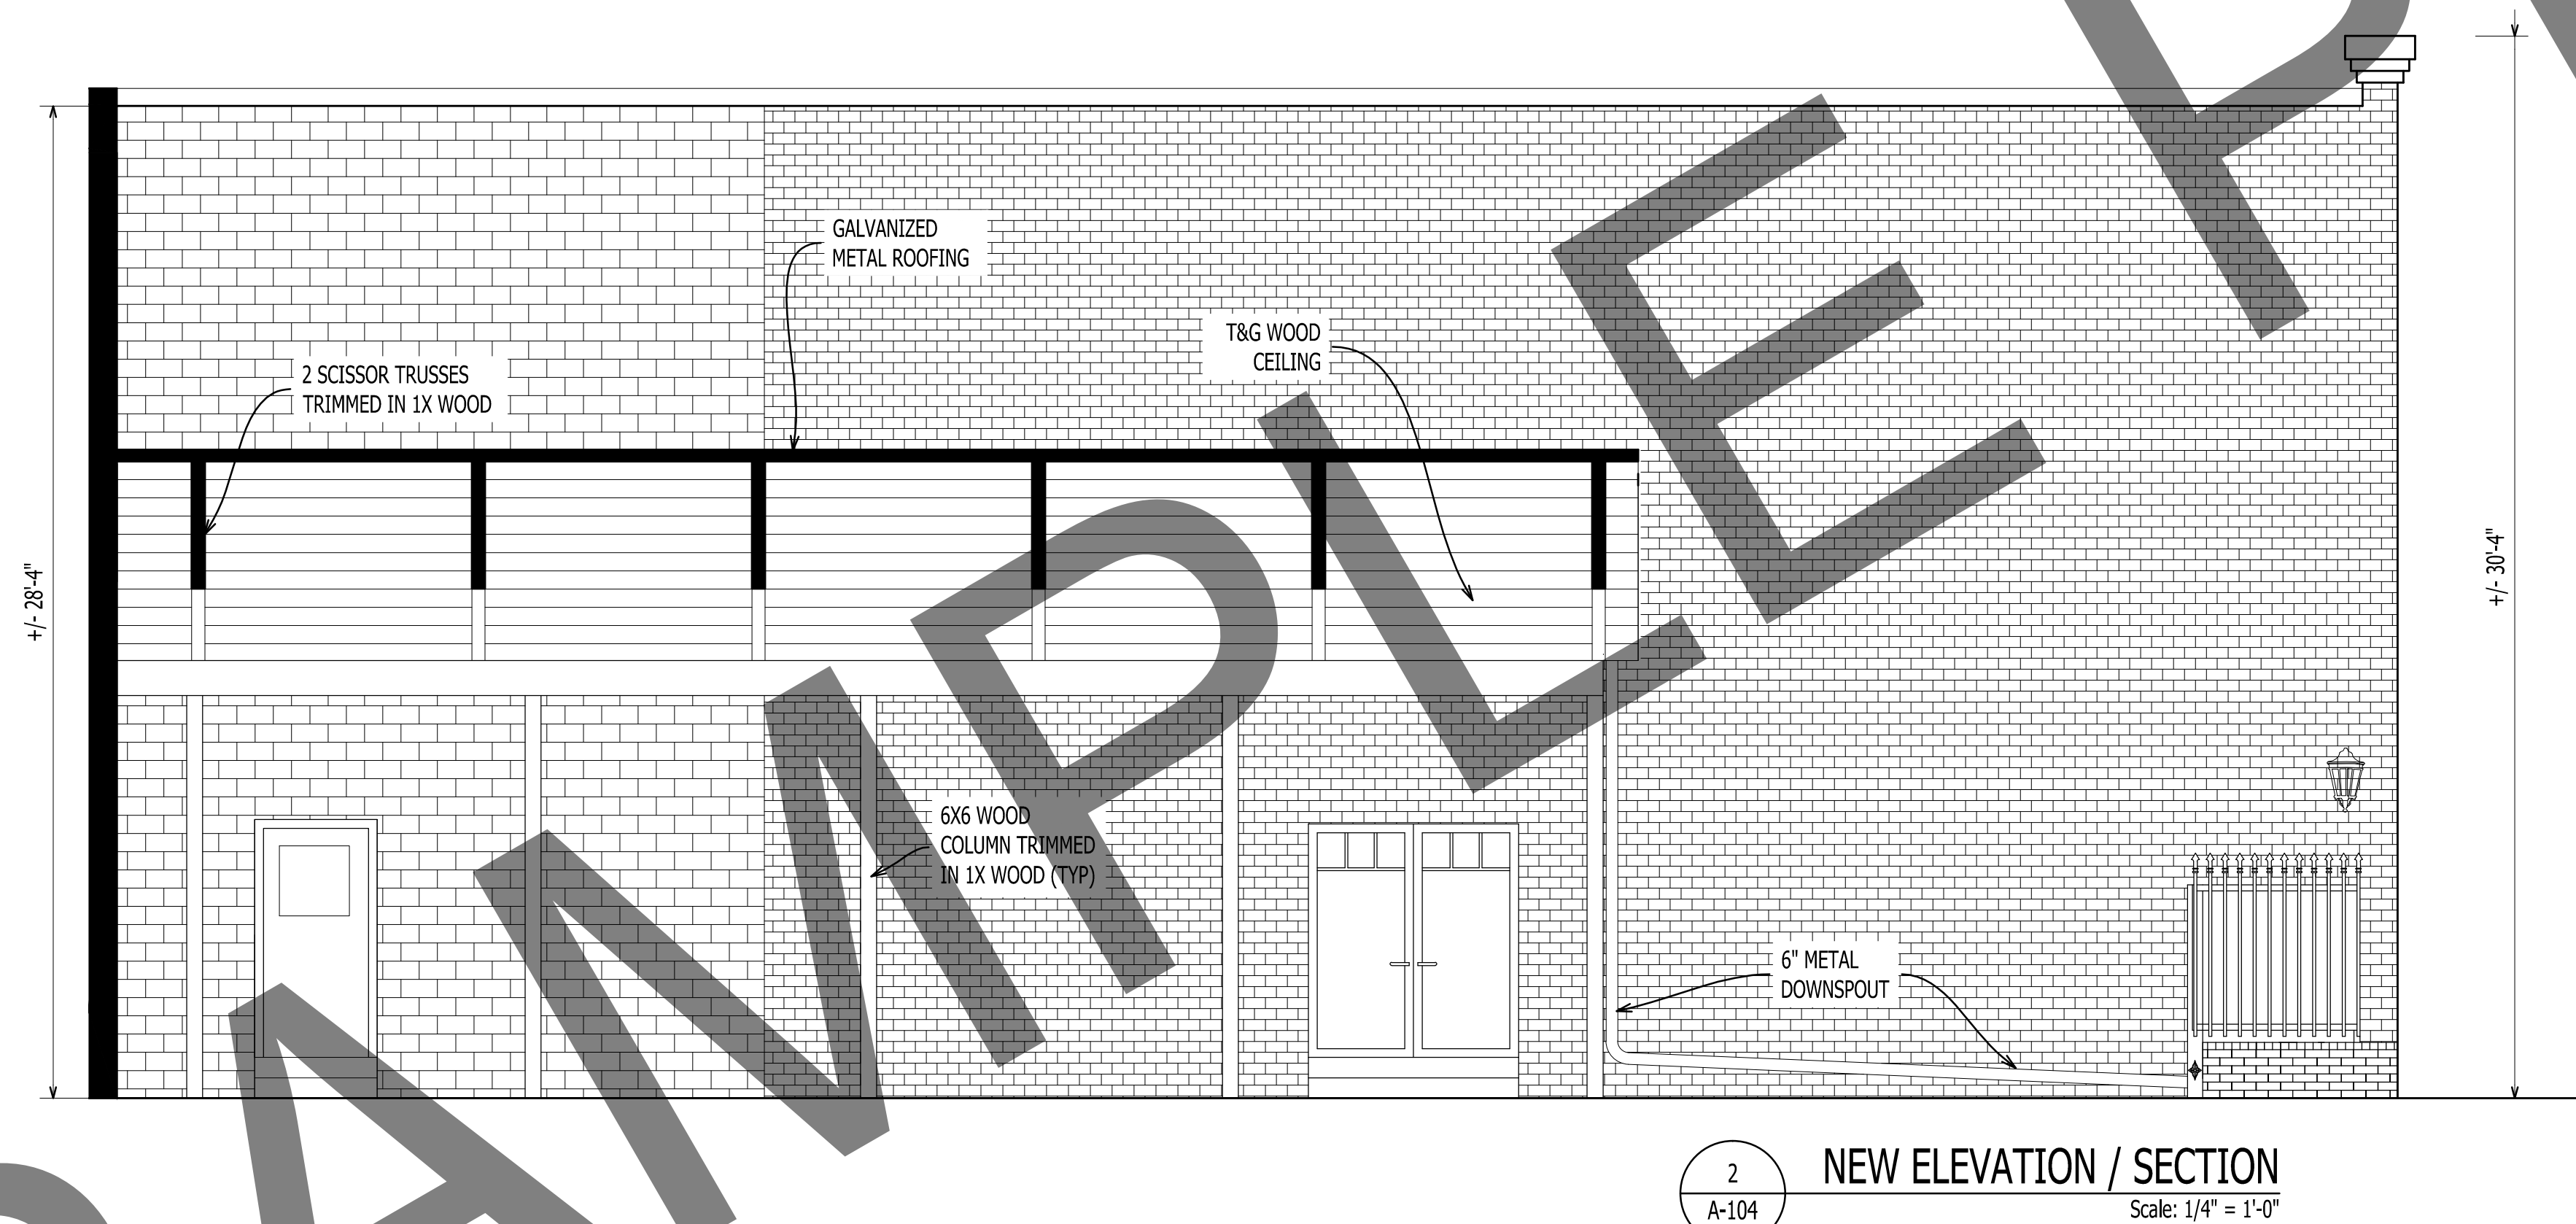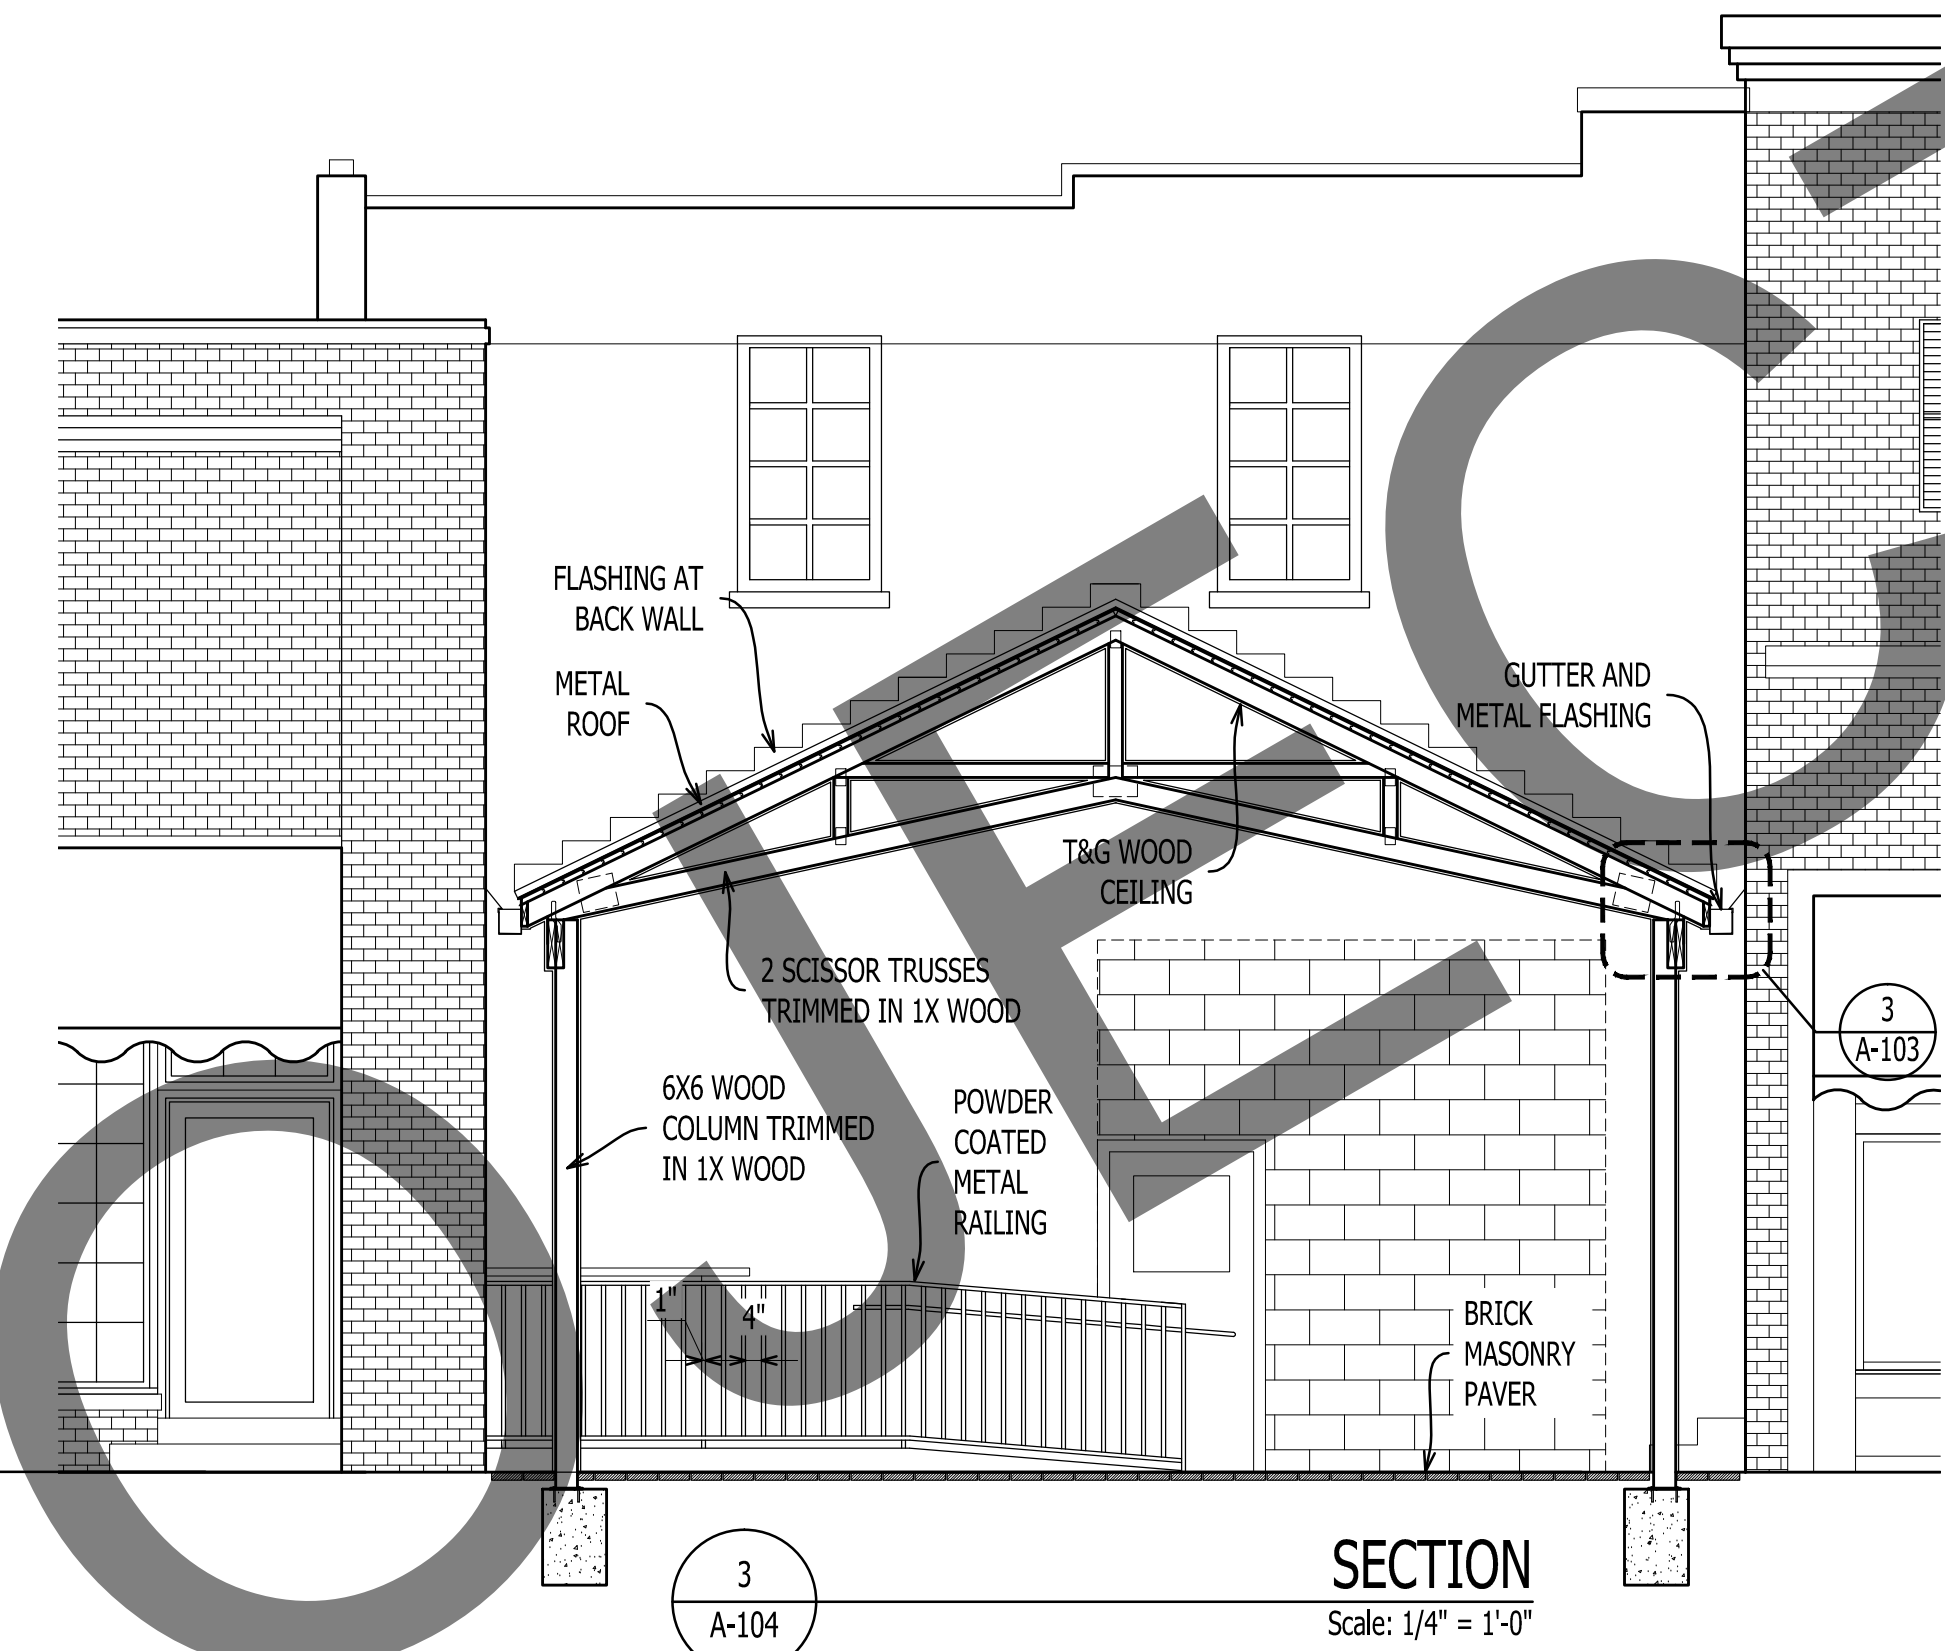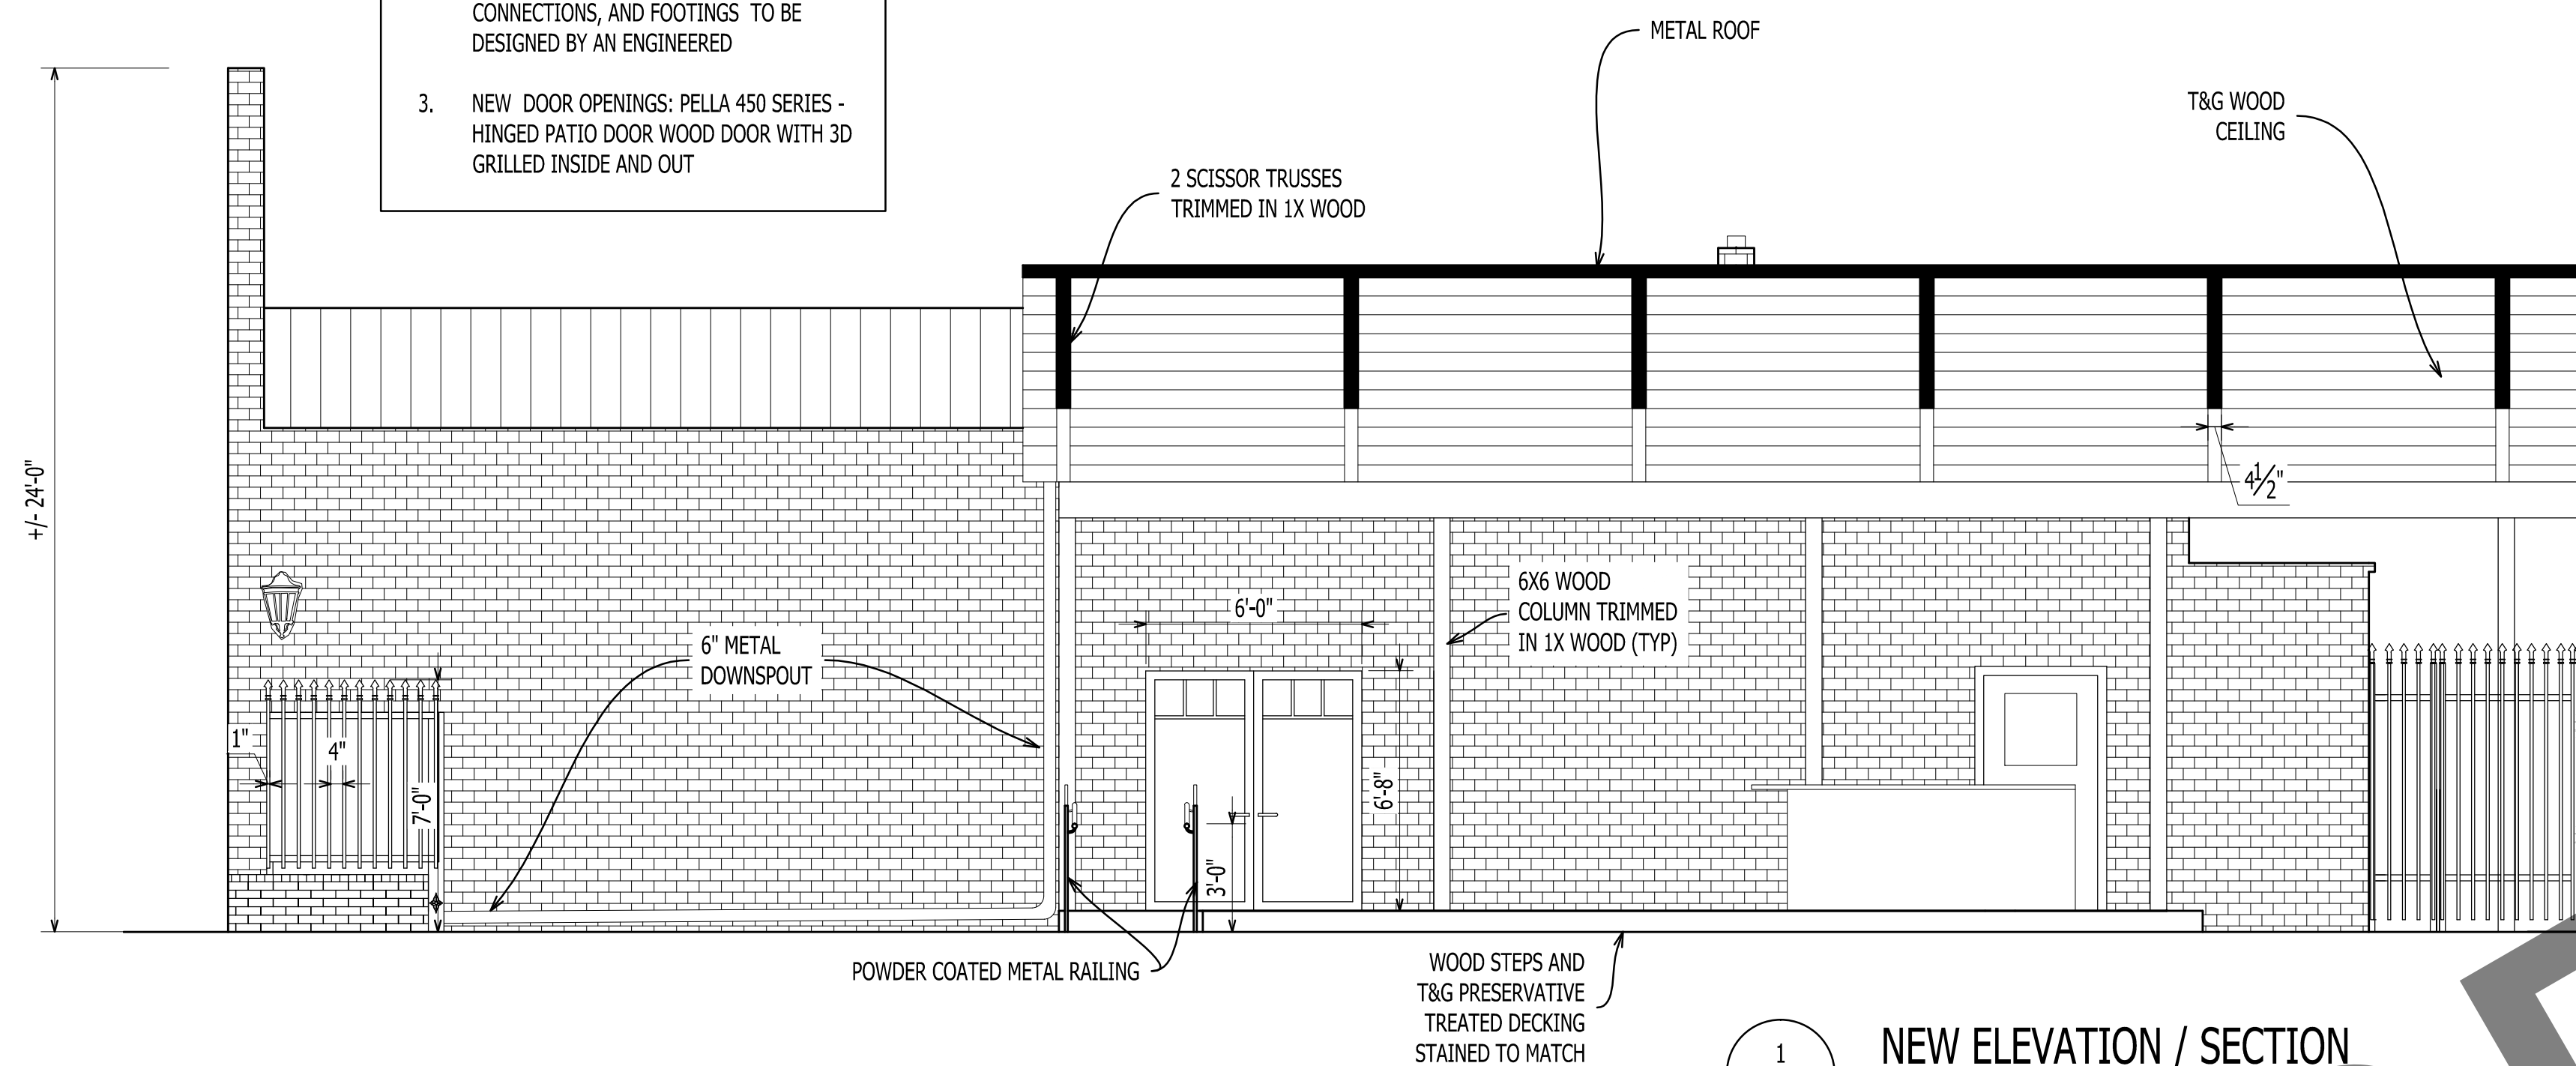

**GO ARCHITECTURAL
DESIGN, PLLC**

1202-A Pollock St., New Bern, NC 28560
(252)633-0322 Tel www.GOarchdesign.com

COPYRIGHT NOTE:

THESE PLANS ARE THE PROPERTY OF THE ARCHITECT. THESE PLANS CONTAIN PROPRIETARY INFORMATION OF GO ARCHITECTURAL DESIGN, PLLC. THEY ARE SUBJECT TO FEDERAL COPYRIGHT AND OTHER APPLICABLE FEDERAL AND STATE PROPERTY, TRADE AND RELATED LAWS. THESE PLANS, INCLUDING THE INFORMATION CONTAINED WITHIN, SHALL NOT BE SHARED, REPRODUCED, DISTRIBUTED OR USED IN ANY WAY WITHOUT WRITTEN CONSENT FROM THE ARCHITECT. ANY FAILURE TO OBTAIN SUCH CONSENT IS A VIOLATION OF LAW, AND MAY BE SUBJECT TO CIVIL AND CRIMINAL PROSECUTION AND PENALTIES.

Date: 09.01.2015

Revisions:

PROHIBITION EXPANSION
243 & 237 CRAVEN STREET, NEW BERN, NC 28560


A-104

NEW ELEVATIONS


12 X 18 SHEETS ARE HALF SIZE



1
A-105
RENDERING
N.T.S.

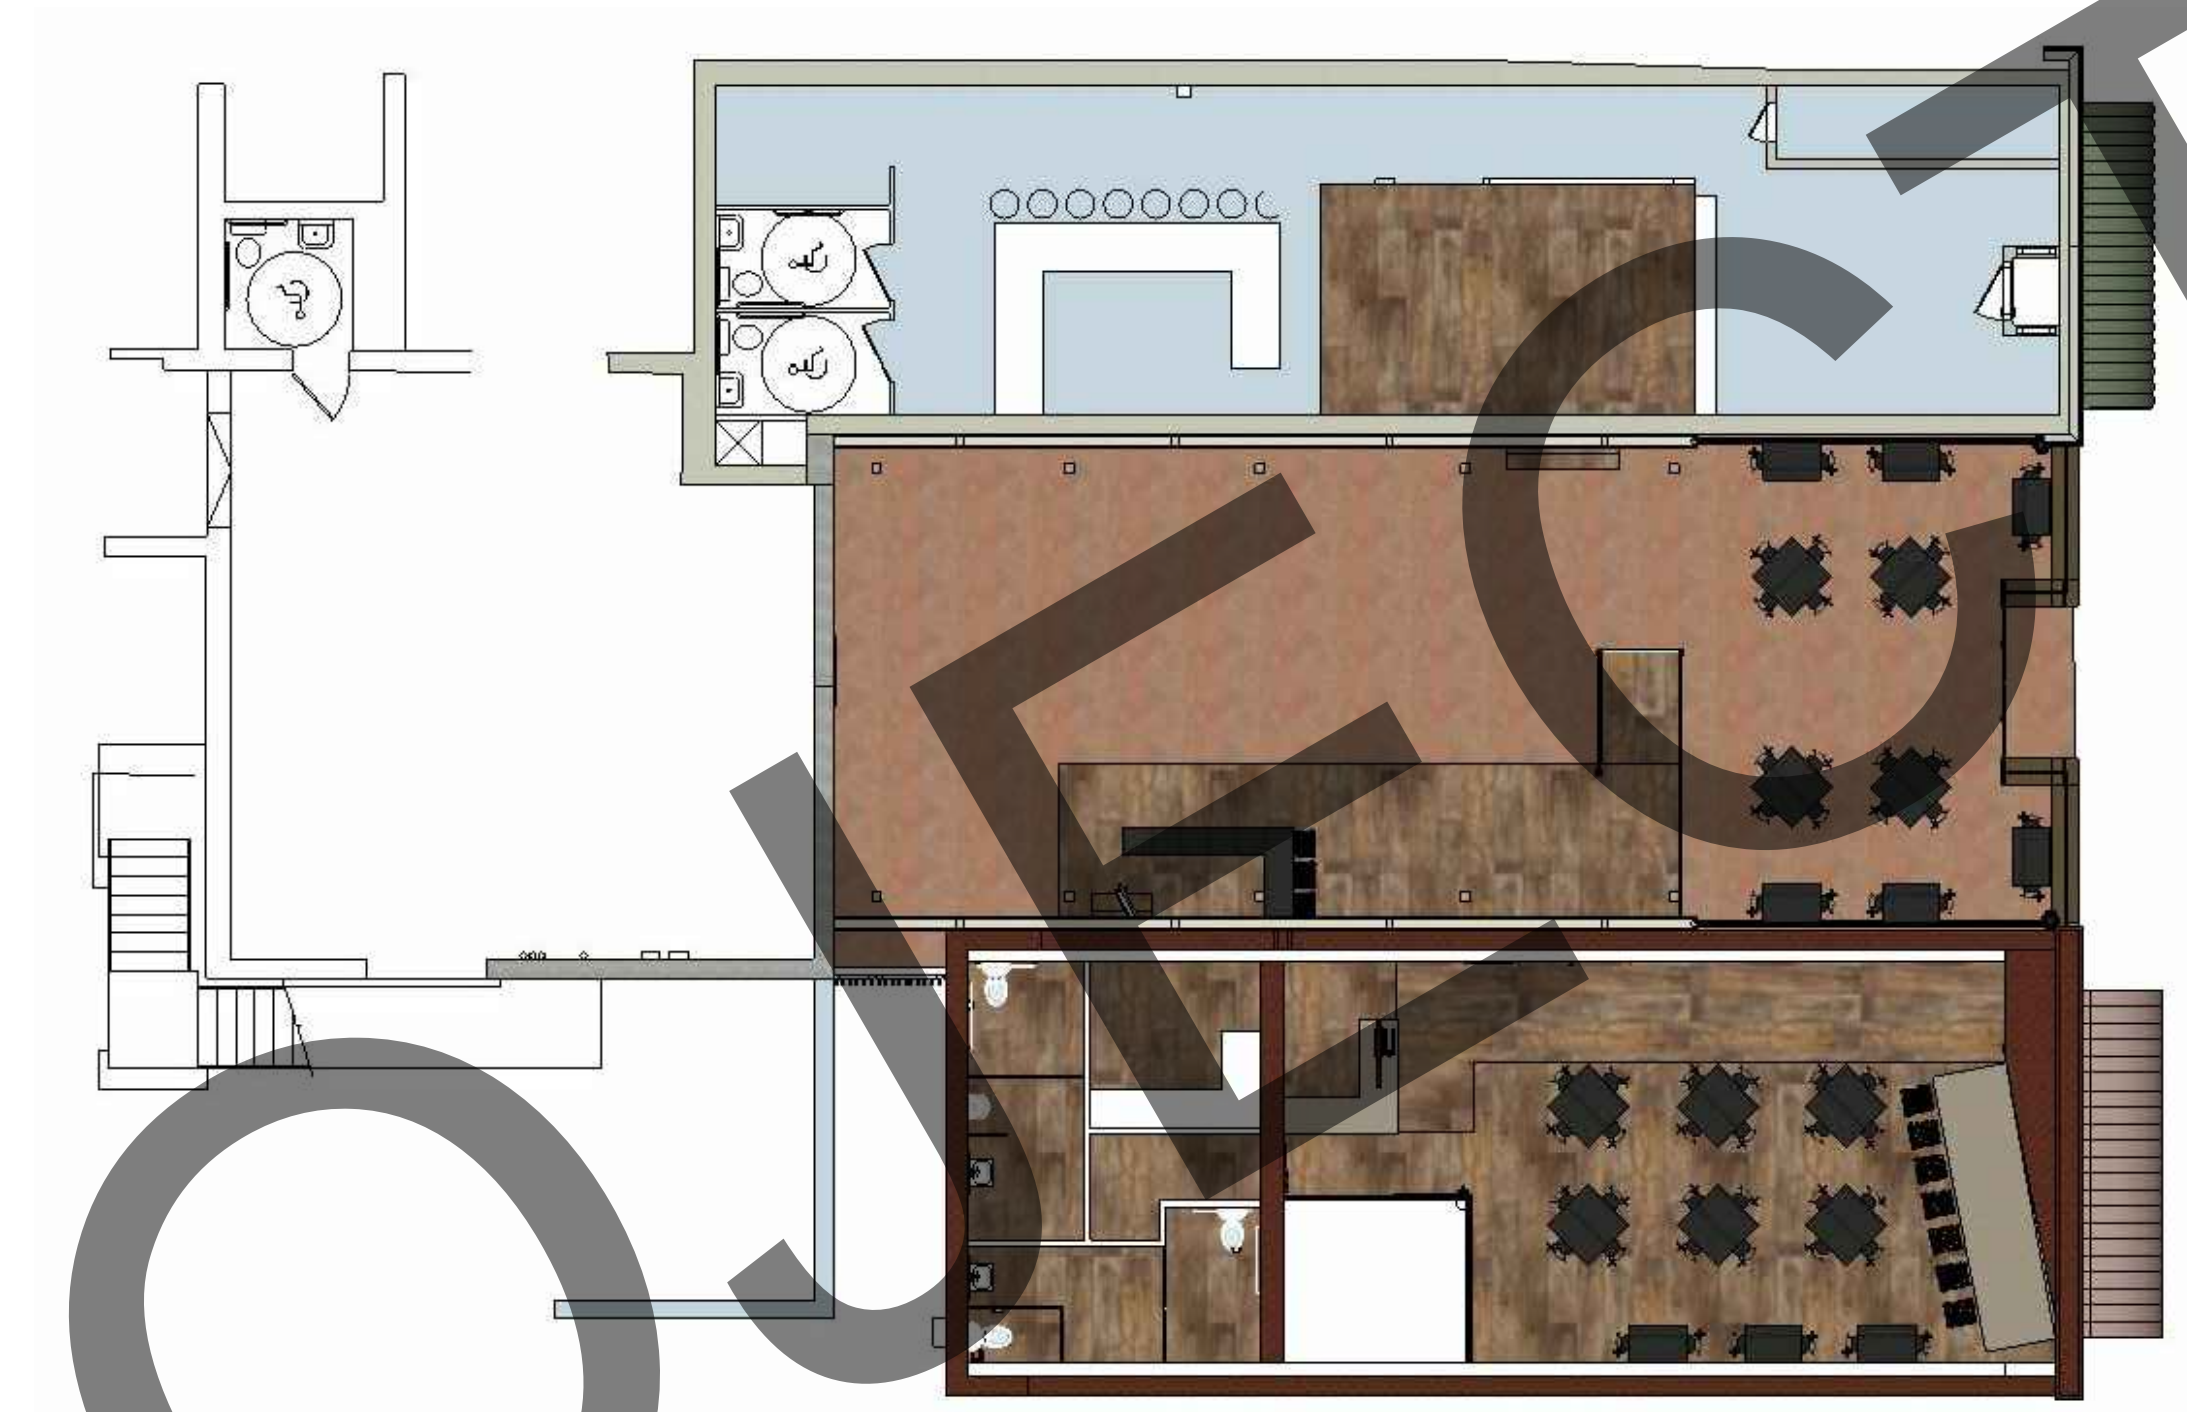


2
A-105
RENDERING
N.T.S.

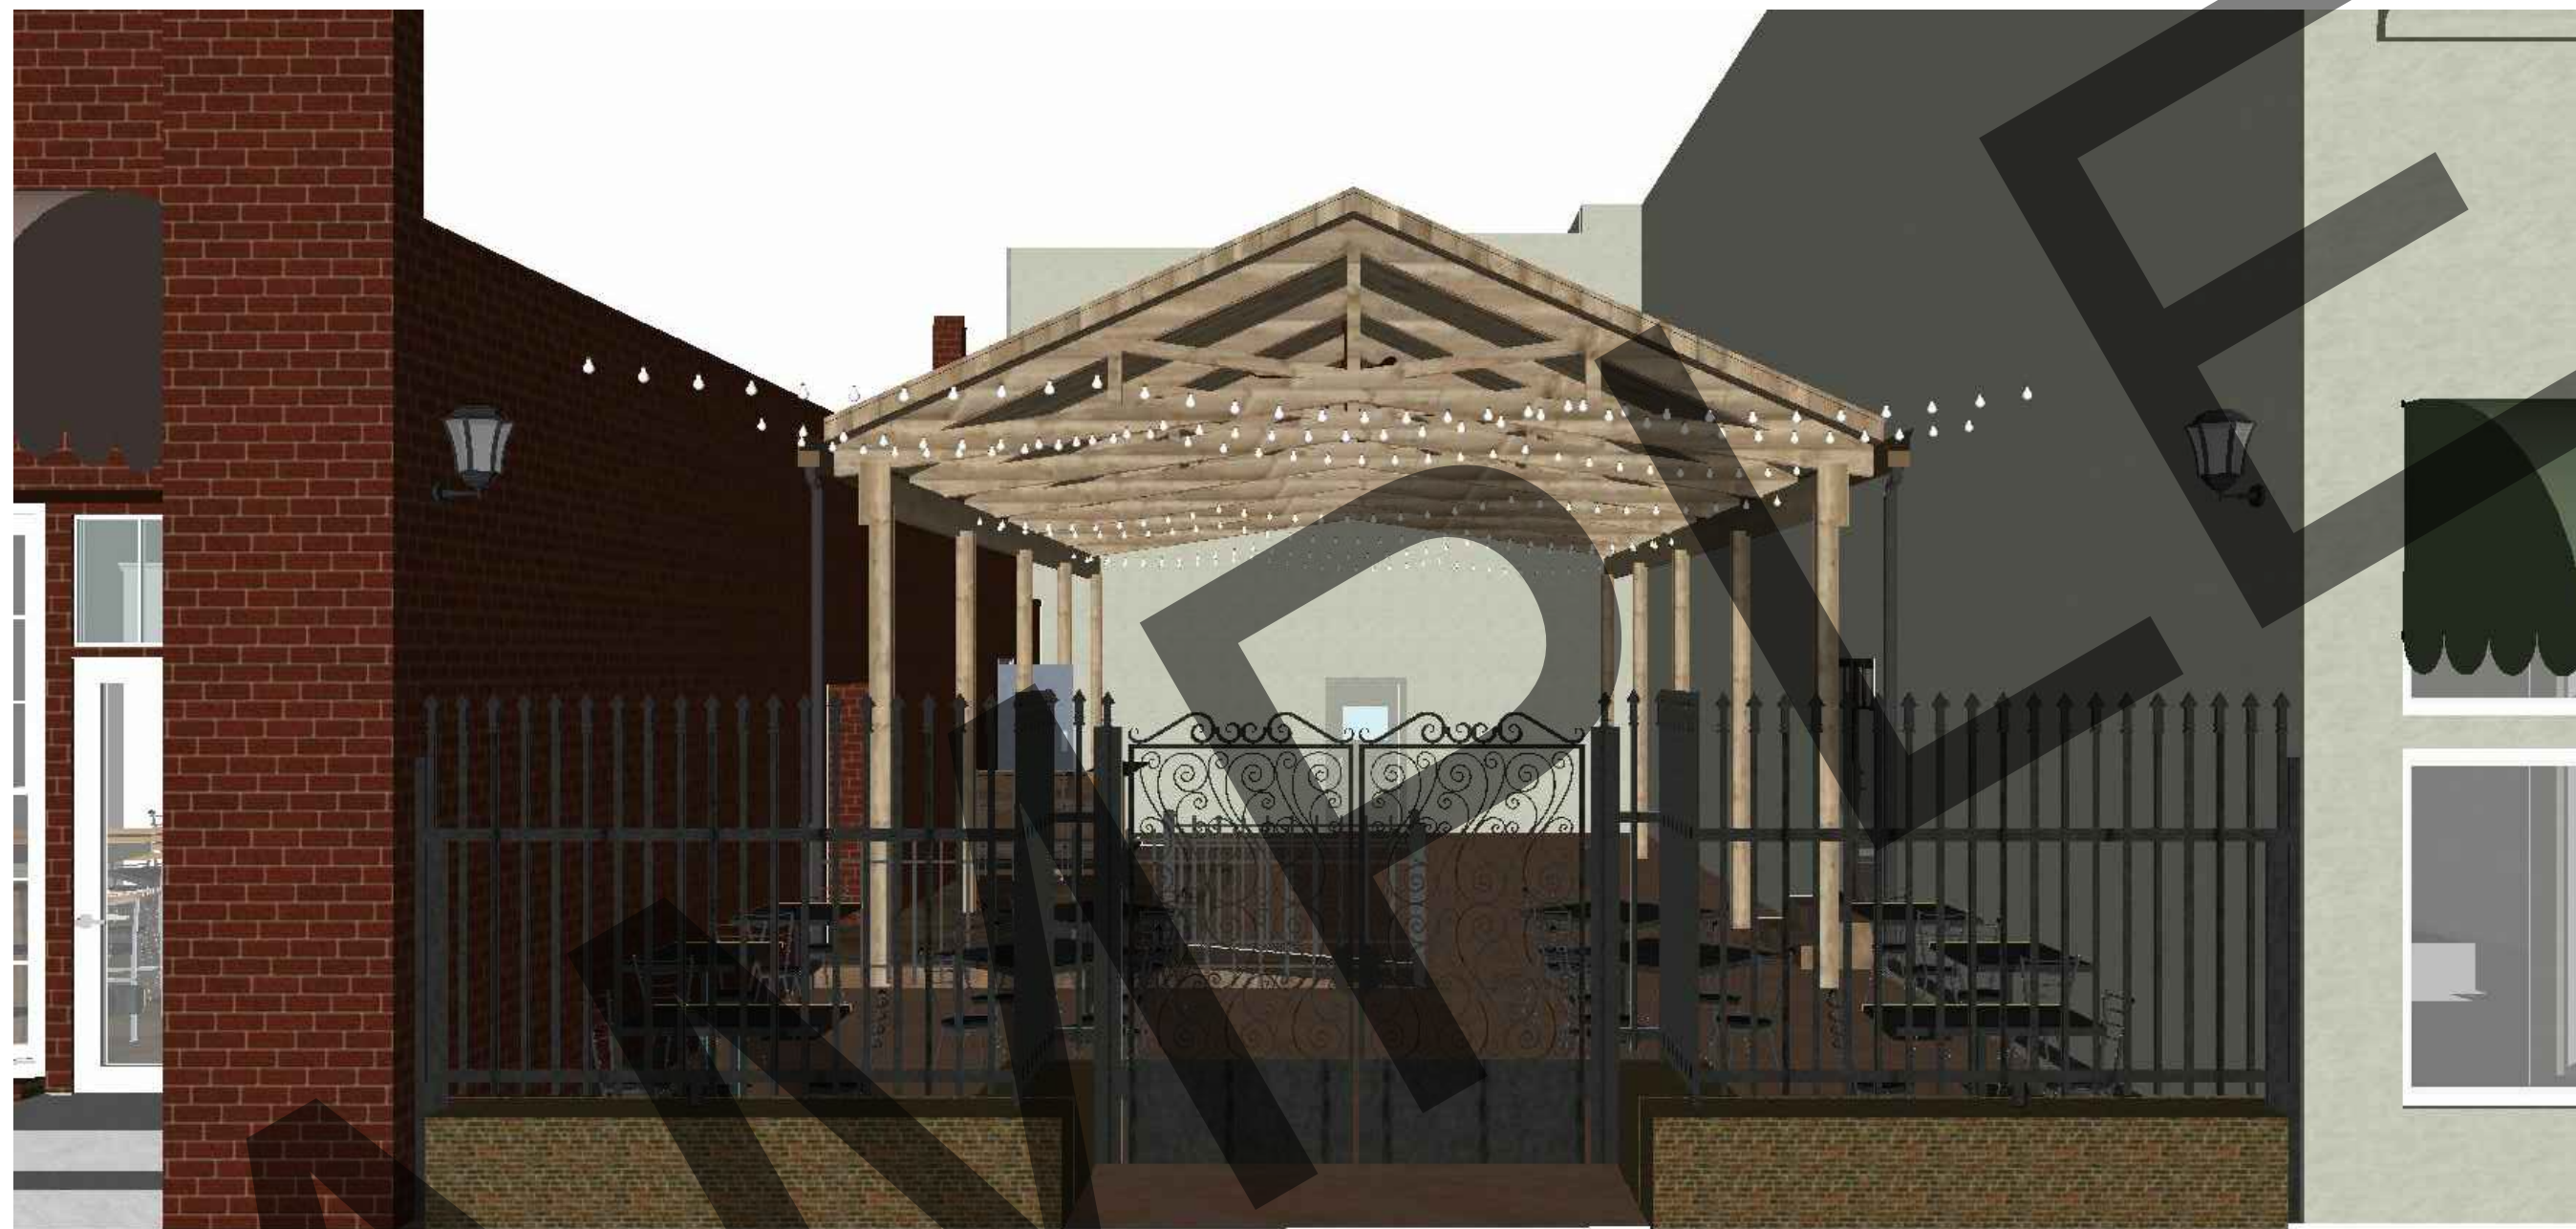

3
A-105
RENDERING
N.T.S.




4
A-105
RENDERING
N.T.S.

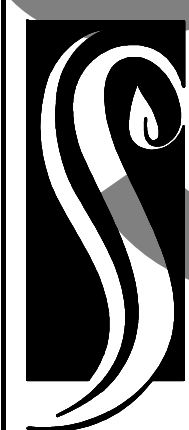

**GO ARCHITECTURAL
DESIGN, PLLC**
1202-A Pollock St., New Bern, NC 28560
(252)633-0322 Tel www.GOarchdesign.com

COPYRIGHT NOTE:
THESE PLANS ARE THE PROPERTY OF THE ARCHITECT.
THESE PLANS CONTAIN PROPRIETARY INFORMATION OF
GO ARCHITECTURAL DESIGN, PLLC. THEY ARE SUBJECT
TO FEDERAL COPYRIGHT AND OTHER APPLICABLE
FEDERAL AND STATE PROPERTY, TRADE AND RELATED
LAWS. THESE PLANS, INCLUDING THE INFORMATION
CONTAINED WITHIN, SHALL NOT BE SHARED,
REPRODUCED, DISTRIBUTED OR USED IN ANY WAY
WITHOUT WRITTEN CONSENT FROM THE ARCHITECT.
ANY FAILURE TO OBTAIN SUCH CONSENT IS A VIOLATION
OF LAW AND MAY BE SUBJECT TO CIVIL AND CRIMINAL
PROSECUTION AND PENALTIES.

 


Date: 09.01.2015
Revisions:

PROHIBITION EXPANSION

243 & 237 CRAVEN STREET, NEW BERN, NC 28560

A-105
RENDERINGS

12 X 18 SHEETS ARE HALF SIZE

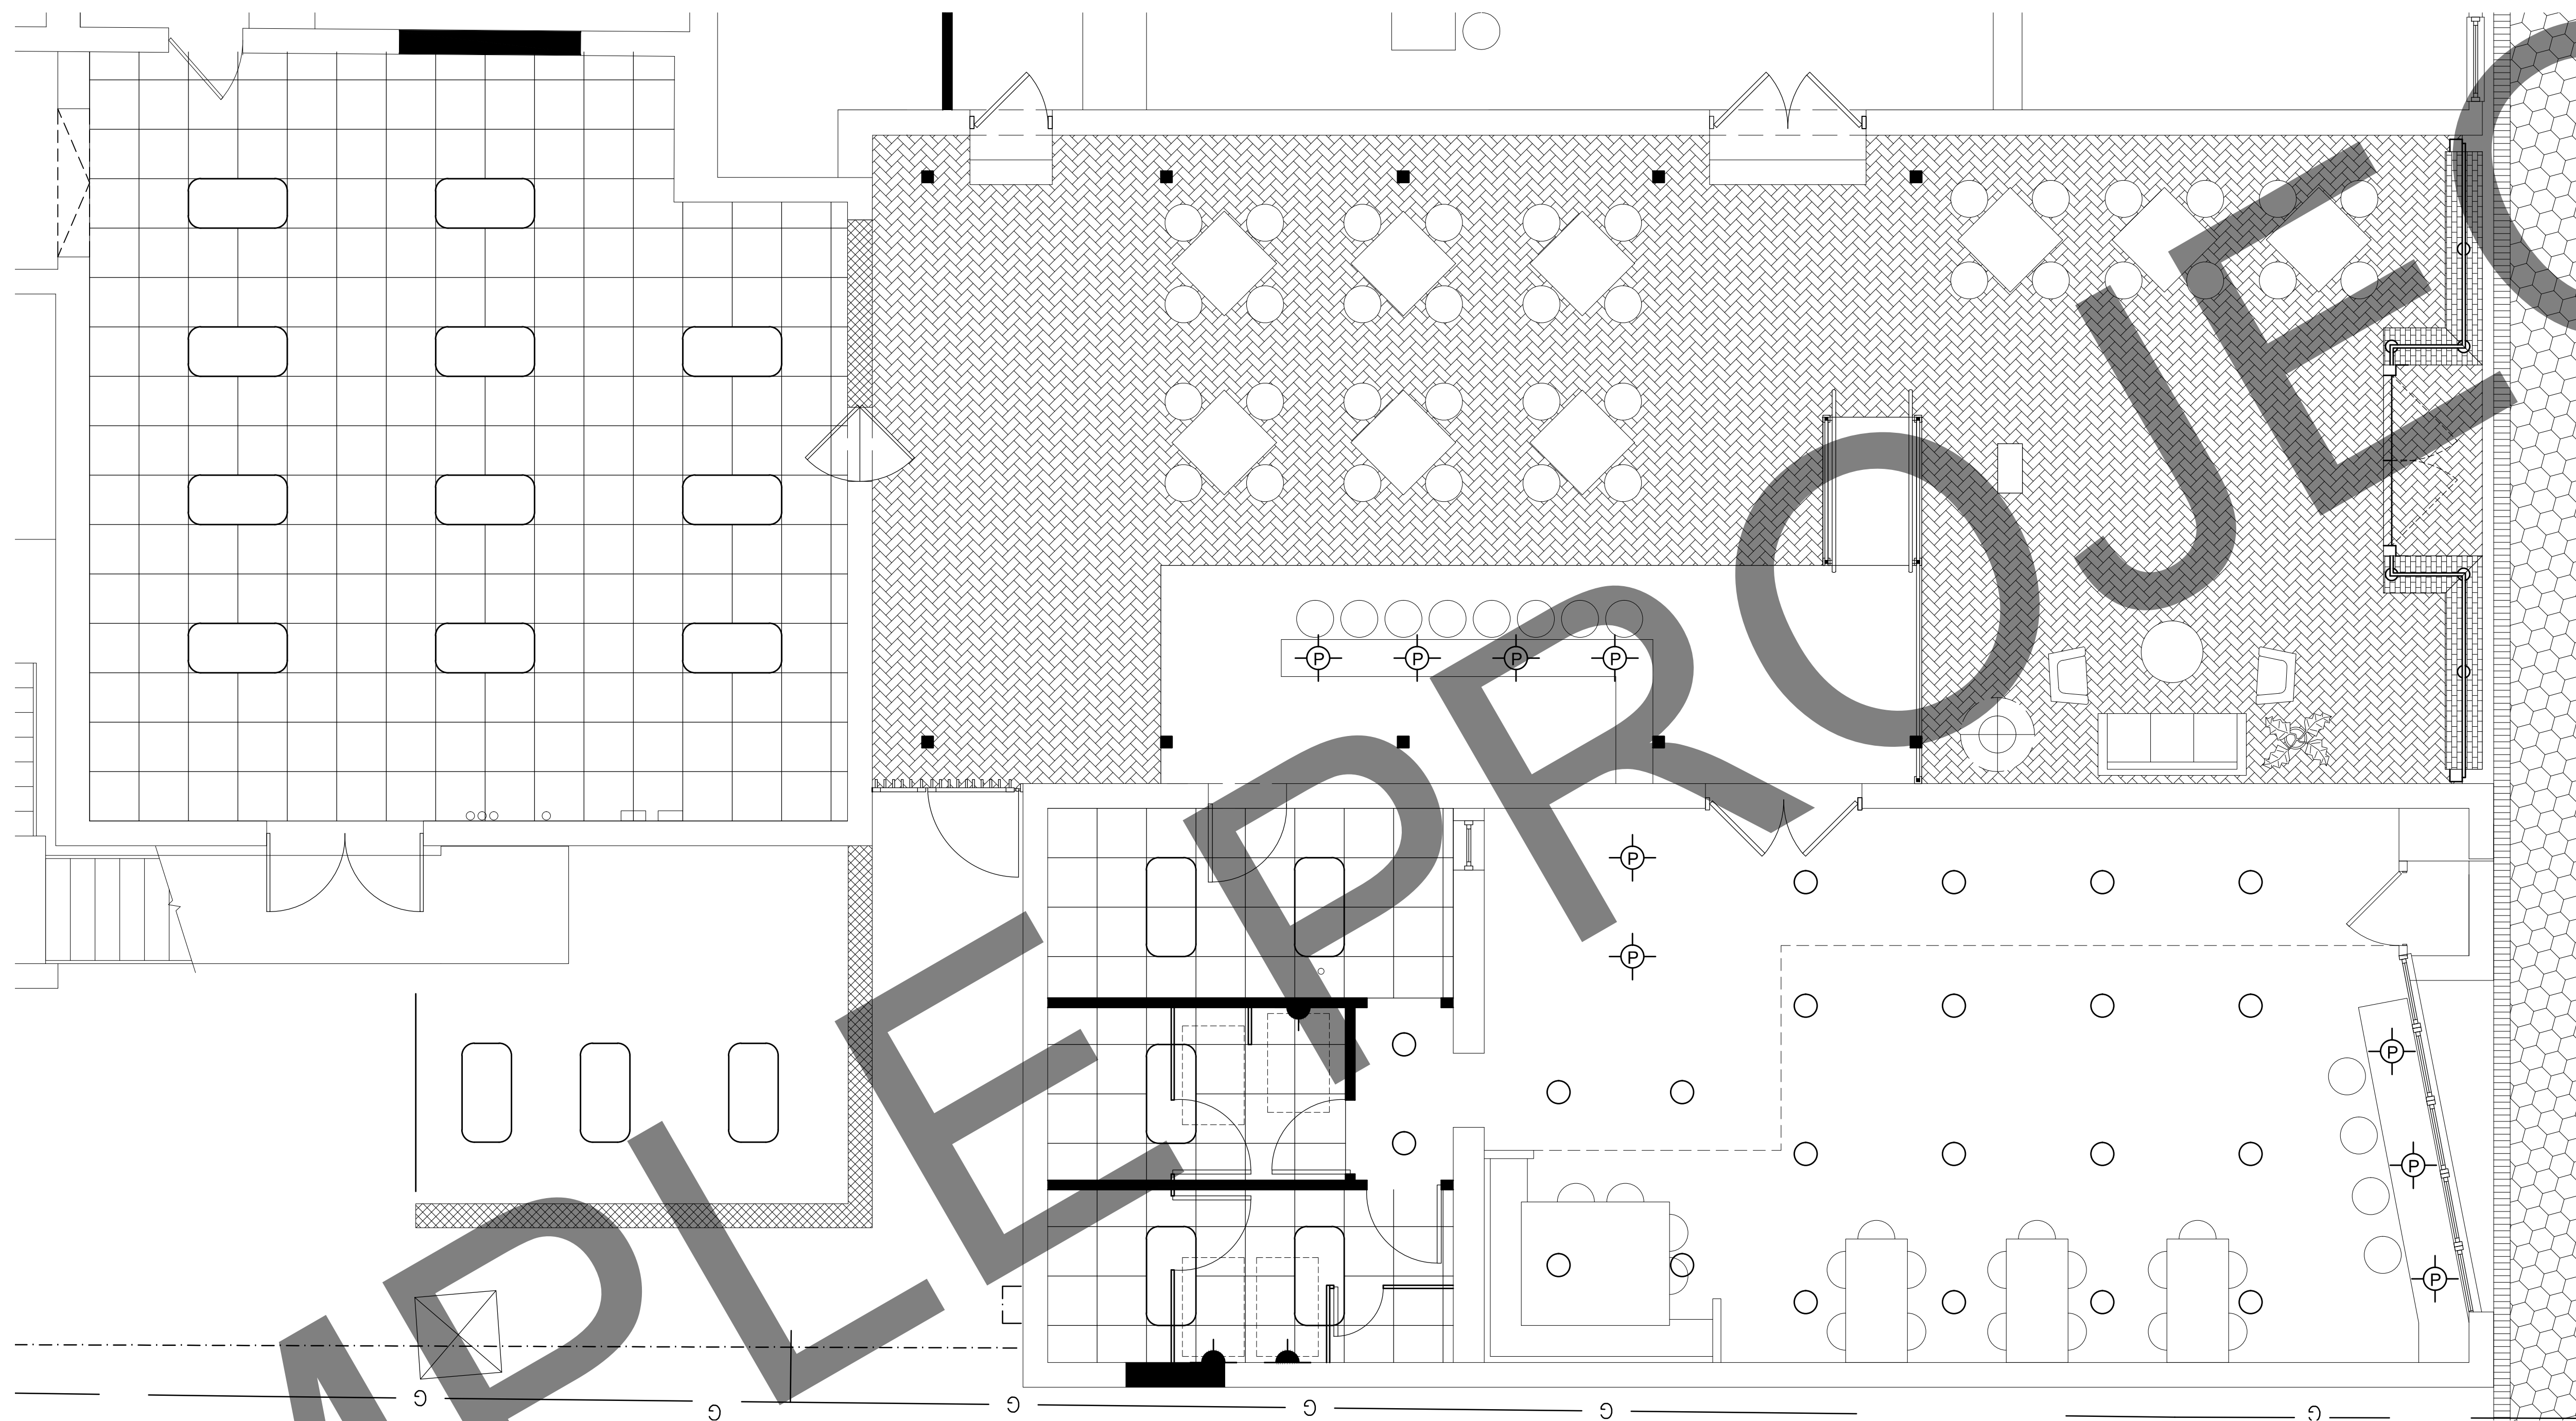

1
A-106

NEW FLOOR PLAN
Scale: 1/4" = 1'-0"



LIGHTING



PER HEALTH DEPARTMENT REQUIREMENTS:

ALL LIGHTS HAVING PROTECTORS

MIN 110 LUX (10 FOOT CANDLES) AT A DISTANCE OF 30" A.F.F. IN WALK-IN REFRIGERATOR, DRY STORAGE, AND ALL OTHER AREAS

MIN 220 LUX IN RESTROOMS

MIN 540 LUX (50 FOOT CANDLES) IN KITCHEN AND ON BAR TOP

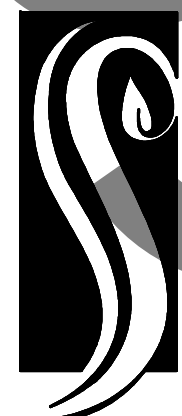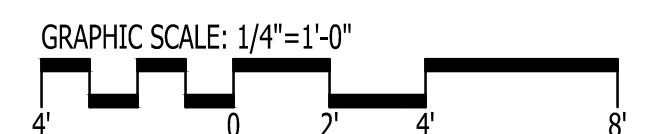

**GO ARCHITECTURAL
DESIGN, PLLC**

1202-A Pollock St., New Bern, NC 28560
(252)633-0322 Tel www.GOarchdesign.com

COPYRIGHT NOTE:

THESE PLANS ARE THE PROPERTY OF THE ARCHITECT. THESE PLANS CONTAIN PROPRIETARY INFORMATION OF GO ARCHITECTURAL DESIGN, PLLC. THEY ARE SUBJECT TO FEDERAL COPYRIGHT AND OTHER APPLICABLE FEDERAL AND STATE PROPERTY, TRADE AND RELATED LAWS. THESE PLANS, INCLUDING THE INFORMATION CONTAINED WITHIN, SHALL NOT BE SHARED, REPRODUCED, DISTRIBUTED OR USED IN ANY WAY WITHOUT WRITTEN CONSENT FROM THE ARCHITECT. ANY FAILURE TO OBTAIN SUCH CONSENT IS A VIOLATION OF LAW AND MAY BE SUBJECT TO CIVIL AND CRIMINAL PROSECUTION AND PENALTIES.

Date: 09.01.2015

Revisions: 07.01.2015

PROHIBITION EXPANSION
243 & 237 CRAVEN STREET, NEW BERN, NC 28560

A-106

LIGHTING

12 X 18 SHEETS ARE HALF SIZE