
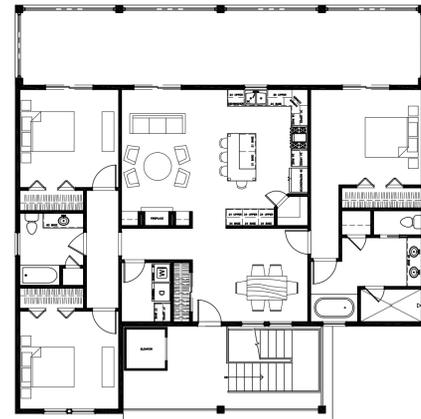


HOLLOWAY INGERSOLL CUSTOM HOME

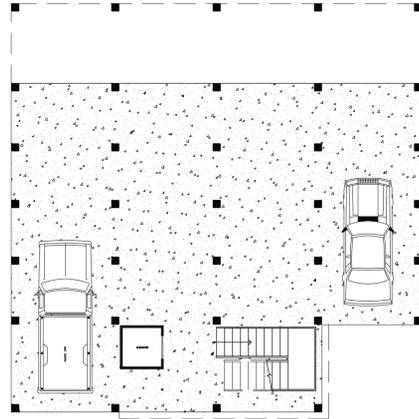

KEYS & SYMBOLS

DOOR & WINDOW SIZE KEY
 2^6 = 2'-6" WIDE (ASSUME STANDARD DOOR HEIGHT OF 6'-8" UNLESS NOTED)
 2060 = 2'-0" WIDE X 6'-0" HIGH

DRAWING NUMBER
 SHEET NUMBER

ROOM NAME
 CEILING HEIGHT AND SQUARE FOOTAGE
 FLOOR FINISH

FIRST FLOOR PLAN
 Scale: 1/4" = 1'-0"

ELEVATION HEIGHT

ELECTRICAL LEGEND

- ⊕ RECEPTACLE
- ⊕_R FLOOR RECEPTACLE
- ⊕_{GF} GFCI RECEPTACLE
- ⊕_{WP} WATER PROOF RECEPTACLE
- \$ SWITCH
- \$₃ 3 WAY SWITCH
- ✕ FAN / LIGHT
- ⚡ SECURITY LIGHT
- ⊙ CEILING MOUNT
- ⊙ WALL SCONCE
- ⊙ CEILING PENDANT
- ⊙ FAN / LIGHT
- 6" RECESSED CAN
- ⊕ DIRECTIONAL PIN LIGHT
- ▭ FLUORESCENT
- UNDER-COUNTER
- ▭ INDIRECT TRAY LIGHT
- △ CABLE
- ⊕ GARAGE DOOR OPENER W/ LIGHT

SHEET SCHEDULE

G-101	TITLE SHEET
C-101	SITE PLAN
A-101	FIRST FLOOR PLAN
A-102	SECOND FLOOR PLAN
A-103	FOUNDATION PLAN
A-104	REFLECTED CEILING PLAN
A-105	ROOF PLAN
A-201	ELEVATION
A-202	ELEVATION CONT.
A-203	INTERIOR ELEVATIONS
A-204	SECTIONS
A-301	WALL SECTION
E-101	ELECTRICAL PLANS

NET SQUARE FOOTAGE

NON HEATED	
PARKING PAD	1989 SF
FRONT PORCH	303 SF
SCREENED PORCH	517 SF
HEATED / COOLED	
FIRST FLOOR PLAN	1504 SF

IT IS THE SOLE RESPONSIBILITY OF THE CONTRACTOR AND/OR BUILDER TO CONFIRM TO ALL STANDARDS, PROVISIONS, REQUIREMENTS, METHODS OF CONSTRUCTION AND USES OF MATERIALS PROVIDED IN BUILDINGS AND/OR STRUCTURES AS REQUIRED BY N.C. UNIFORM BUILDING CODE, LOCAL AGENCIES AND IN ACCORDANCE WITH GOOD ENGINEERING PRACTICE. VERIFY ALL DIMENSIONS PRIOR TO CONSTRUCTION. VERIFY ALL COLOR AND MATERIAL CHOICES WITH OWNER PRIOR TO ORDERING OR INSTALLING.





**GO ARCHITECTURAL
DESIGN, PLLC**
 1202-A Pollock St., New Bern, NC 28560
 (252)633-0322 Tel www.GOarchdesign.com

COPYRIGHT NOTE:
 THESE PLANS ARE THE PROPERTY OF THE ARCHITECT. THESE PLANS CONTAIN PROPRIETARY INFORMATION OF GO ARCHITECTURAL DESIGN, PLLC. THEY ARE SUBJECT TO FEDERAL COPYRIGHT AND OTHER APPLICABLE FEDERAL AND STATE PROPERTY, TRADE AND RELATED LAWS. THESE PLANS, INCLUDING THE INFORMATION CONTAINED WITHIN, SHALL NOT BE SHARED, REPRODUCED, DISTRIBUTED OR USED IN ANY WAY WITHOUT WRITTEN CONSENT FROM THE ARCHITECT. ANY FAILURE TO OBTAIN SUCH CONSENT IS A VIOLATION OF LAW AND MAY BE SUBJECT TO CIVIL AND CRIMINAL PROSECUTION AND PENALTIES.

Date: 01.17.2019
 Revisions:

HOLLOWAY INGERSOLL RESIDENCE
 207 BEECH STREET, NEW BERN, NC 28560

G-101
 TITLE SHEET
 12 X 18 SHEETS ARE HALF SIZE

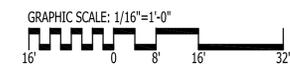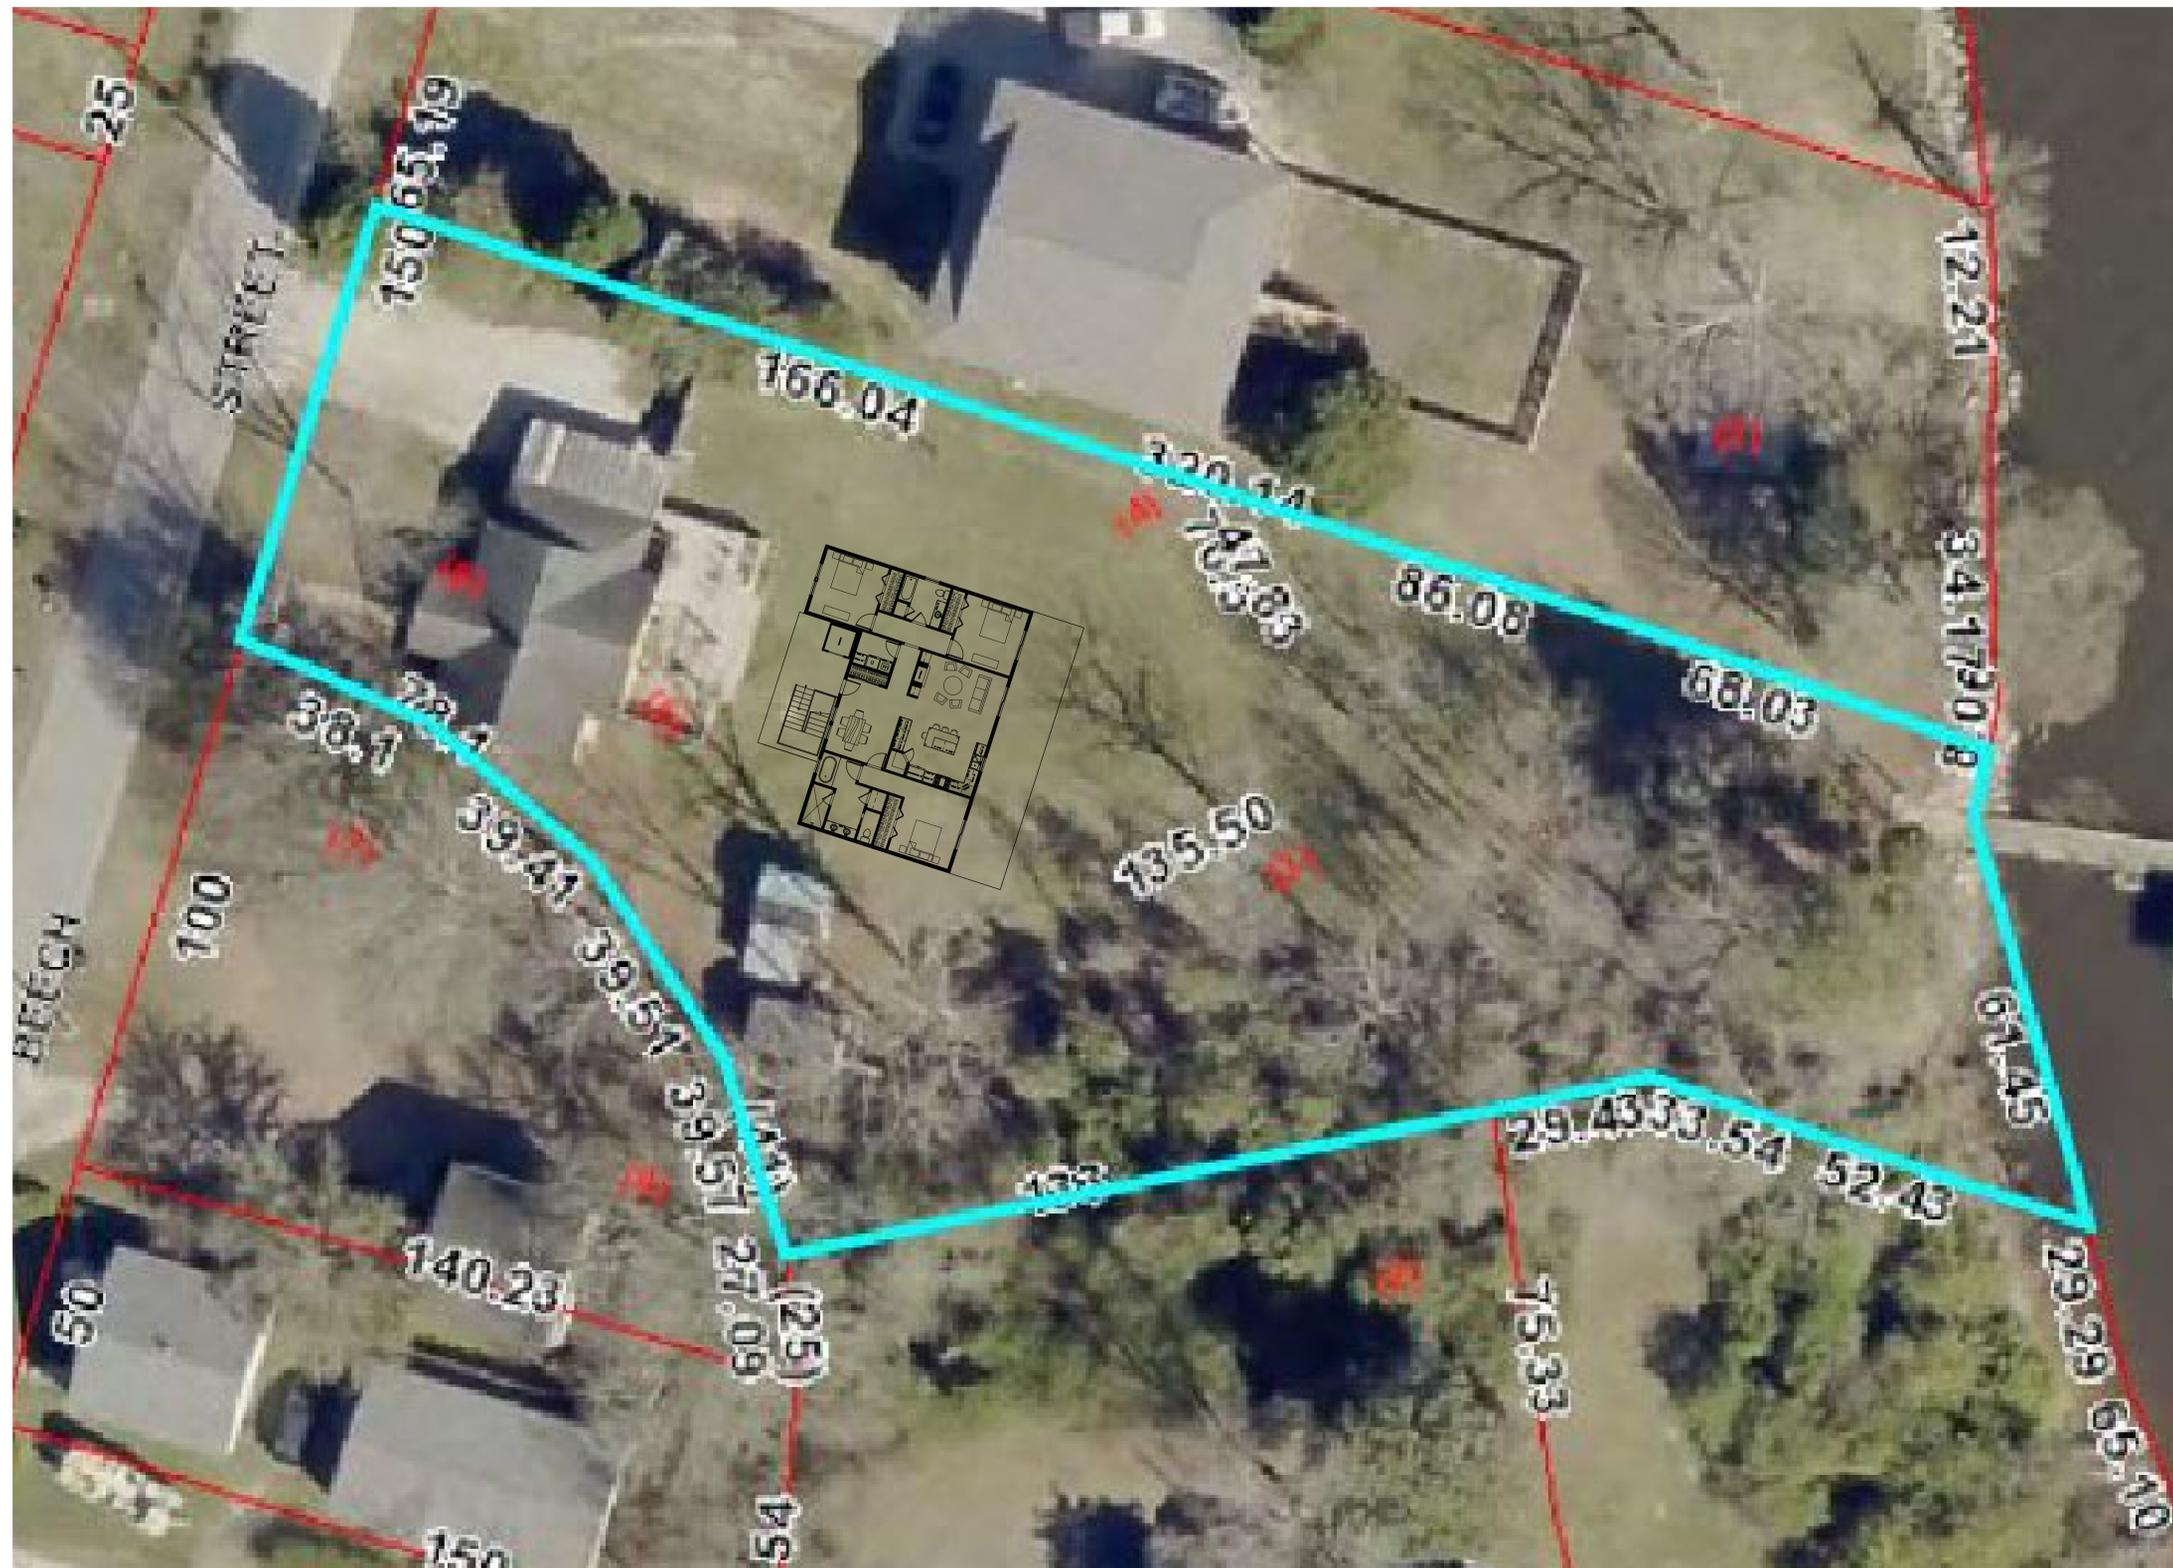

IT IS THE SOLE RESPONSIBILITY OF THE CONTRACTOR AND/OR BUILDER TO CONFIRM TO ALL STANDARDS, PROVISIONS, REQUIREMENTS, METHODS OF CONSTRUCTION AND USES OF MATERIALS PROVIDED IN BUILDINGS AND/OR STRUCTURES AS REQUIRED BY N.C. UNIFORM BUILDING CODE, LOCAL AGENCIES AND IN ACCORDANCE WITH GOOD ENGINEERING PRACTICE. VERIFY ALL DIMENSIONS PRIOR TO CONSTRUCTION. VERIFY ALL COLOR AND MATERIAL CHOICES WITH OWNER PRIOR TO ORDERING OR INSTALLING.

1
C-101
SITE PLAN
Scale: 1/16" = 1'-0"
NORTH



GO ARCHITECTURAL DESIGN, PLLC
 1202-A Pollock St., New Bern, NC 28560
 (252)633-0322 Tel www.GOarchdesign.com

COPYRIGHT NOTE:
 THESE PLANS ARE THE PROPERTY OF THE ARCHITECT. THESE PLANS CONTAIN PROPRIETARY INFORMATION OF GO ARCHITECTURAL DESIGN, PLLC. THEY ARE SUBJECT TO FEDERAL COPYRIGHT AND OTHER APPLICABLE FEDERAL AND STATE PROPERTY, TRADE AND RELATED LAWS. THESE PLANS, INCLUDING THE INFORMATION CONTAINED WITHIN, SHALL NOT BE SHARED, REPRODUCED, DISTRIBUTED OR USED IN ANY WAY WITHOUT WRITTEN CONSENT FROM THE ARCHITECT. ANY FAILURE TO OBTAIN SUCH CONSENT IS A VIOLATION OF LAW AND MAY BE SUBJECT TO CIVIL AND CRIMINAL PROSECUTION AND PENALTIES.

Date: 01.17.2019
 Revisions:

HOLLOWAY INGERSOLL RESIDENCE
 207 BEECH STREET, NEW BERN, NC 28560

C-101
 SITE PLAN
 12 X 18 SHEETS ARE HALF SIZE

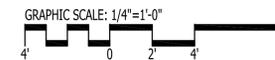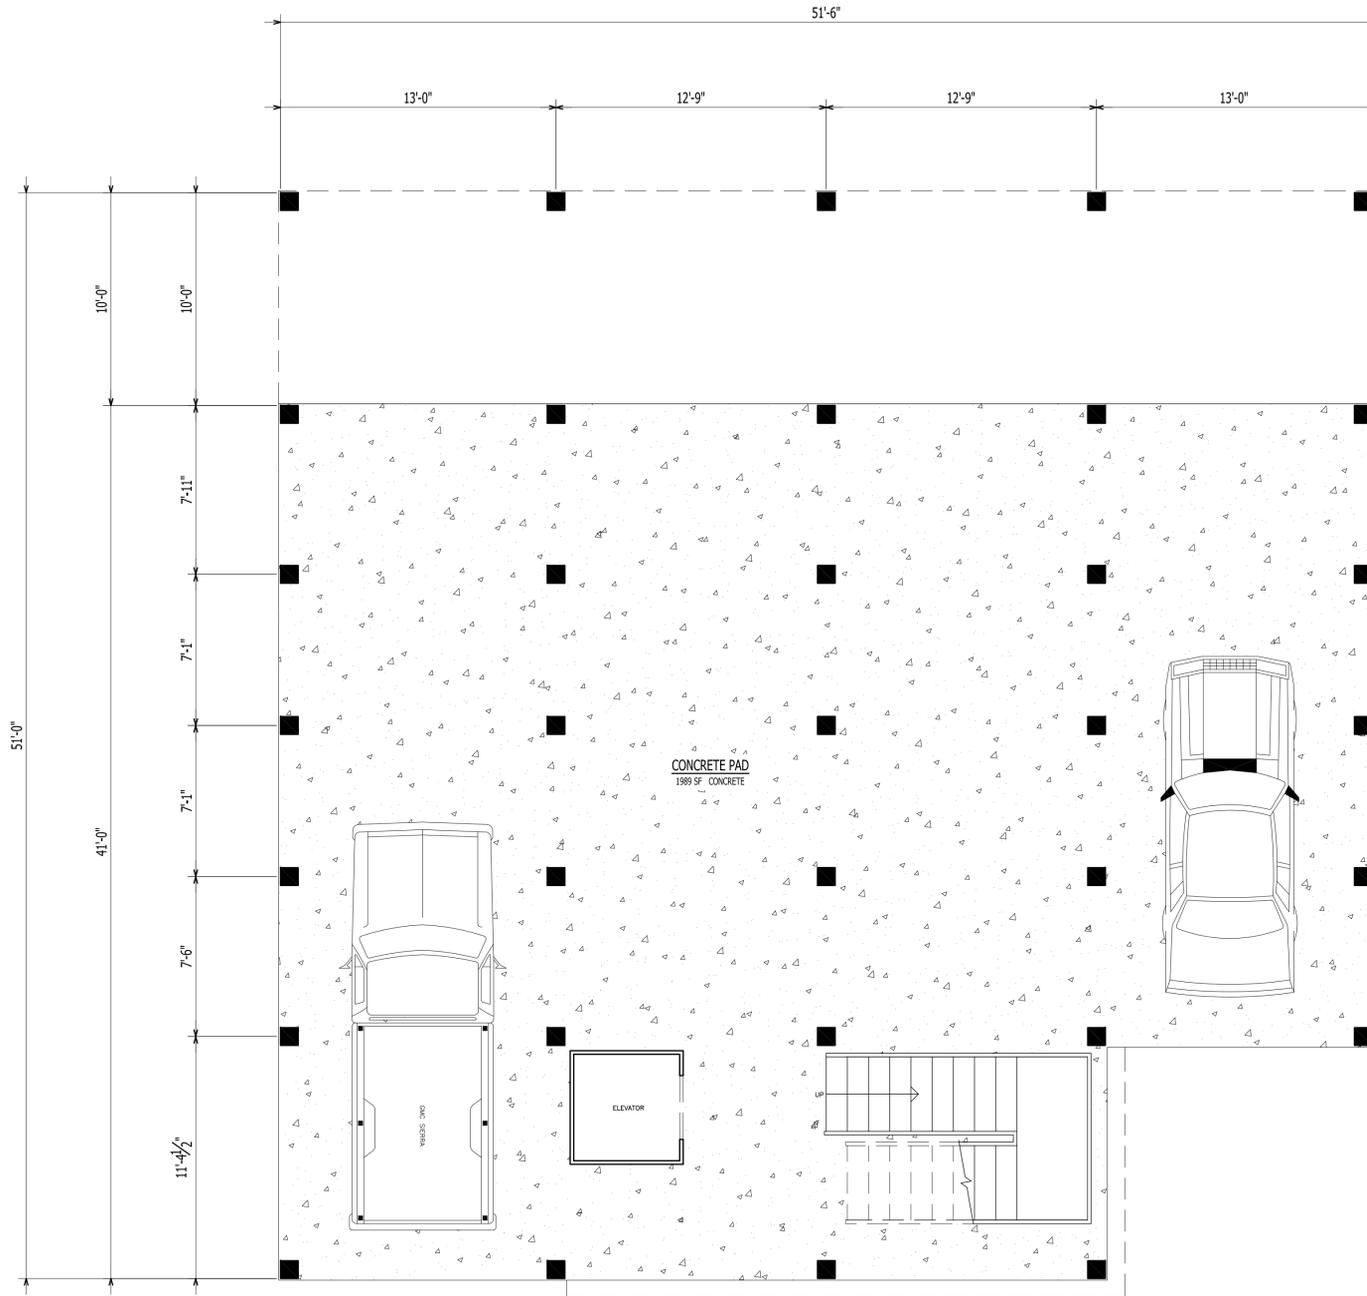

IT IS THE SOLE RESPONSIBILITY OF THE CONTRACTOR AND/OR BUILDER TO CONFIRM TO ALL STANDARDS, PROVISIONS, REQUIREMENTS, METHODS OF CONSTRUCTION AND USES OF MATERIALS PROVIDED IN BUILDINGS AND/OR STRUCTURES AS REQUIRED BY N.C. UNIFORM BUILDING CODE, LOCAL AGENCIES AND IN ACCORDANCE WITH GOOD ENGINEERING PRACTICE. VERIFY ALL DIMENSIONS PRIOR TO CONSTRUCTION. VERIFY ALL COLOR AND MATERIAL CHOICES WITH OWNER PRIOR TO ORDERING OR INSTALLING.

1
A-101

PILING PLAN
Scale: 1/4" = 1'-0"




**GO ARCHITECTURAL
DESIGN, PLLC**

1202-A Pollock St., New Bern, NC 28560
(252)633-0322 Tel www.GOarchdesign.com

COPYRIGHT NOTE:

THESE PLANS ARE THE PROPERTY OF THE ARCHITECT. THESE PLANS CONTAIN PROPRIETARY INFORMATION OF GO ARCHITECTURAL DESIGN, PLLC. THEY ARE SUBJECT TO FEDERAL COPYRIGHT AND OTHER APPLICABLE FEDERAL AND STATE PROPERTY, TRADE AND RELATED LAWS. THESE PLANS, INCLUDING THE INFORMATION CONTAINED WITHIN, SHALL NOT BE SHARED, REPRODUCED, DISTRIBUTED OR USED IN ANY WAY WITHOUT WRITTEN CONSENT FROM THE ARCHITECT. ANY FAILURE TO OBTAIN SUCH CONSENT IS A VIOLATION OF LAW AND MAY BE SUBJECT TO CIVIL AND CRIMINAL PROSECUTION AND PENALTIES.

 

Date: 01.17.2019

Revisions:


HOLLOWAY INGERSOLL RESIDENCE

207 BEECH STREET, NEW BERN, NC 28560

A-101

FLOOR PLAN

12 X 18 SHEETS ARE HALF SIZE

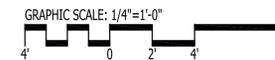

IT IS THE SOLE RESPONSIBILITY OF THE CONTRACTOR AND/OR BUILDER TO CONFIRM TO ALL STANDARDS, PROVISIONS, REQUIREMENTS, METHODS OF CONSTRUCTION AND USES OF MATERIALS PROVIDED IN BUILDINGS AND/OR STRUCTURES AS REQUIRED BY N.C. UNIFORM BUILDING CODE, LOCAL AGENCIES AND IN ACCORDANCE WITH GOOD ENGINEERING PRACTICE. VERIFY ALL DIMENSIONS PRIOR TO CONSTRUCTION. VERIFY ALL COLOR AND MATERIAL CHOICES WITH OWNER PRIOR TO ORDERING OR INSTALLING.

1 FIRST FLOOR PLAN
A-102 Scale: 1/4" = 1'-0"



**GO ARCHITECTURAL
DESIGN, PLLC**

1202-A Pollock St., New Bern, NC 28560
(252)633-0322 Tel www.GOarchdesign.com

COPYRIGHT NOTE:
THESE PLANS ARE THE PROPERTY OF THE ARCHITECT. THESE PLANS CONTAIN PROPRIETARY INFORMATION OF GO ARCHITECTURAL DESIGN, PLLC. THEY ARE SUBJECT TO FEDERAL COPYRIGHT AND OTHER APPLICABLE FEDERAL AND STATE PROPERTY, TRADE AND RELATED LAWS. THESE PLANS, INCLUDING THE INFORMATION CONTAINED WITHIN, SHALL NOT BE SHARED, REPRODUCED, DISTRIBUTED OR USED IN ANY WAY WITHOUT WRITTEN CONSENT FROM THE ARCHITECT. ANY FAILURE TO OBTAIN SUCH CONSENT IS A VIOLATION OF LAW AND MAY BE SUBJECT TO CIVIL AND CRIMINAL PROSECUTION AND PENALTIES.



Date: 01.17.2019

Revisions:

HOLLOWAY INGERSOLL RESIDENCE
207 BEECH STREET, NEW BERN, NC 28560

A-102

FLOOR PLAN

12 X 18 SHEETS ARE HALF SIZE